

REVISION TABLE	
NUMBER	
DATE	
REVISED BY	
DESCRIPTION	

CURRENT PAGE NOTES:

Page  
Description:  
**Project Overview**

GENERAL NOTES:

**DRAWINGS PROVIDED BY:**  
Eugene Dulo / Draftingeveryday.com  
Email:  
Eugene@draftingeveryday.com  
Phone: 360 980 6344

DATE: 1/6/2024

SCALE:

SHEET: **P-1**

# RUSLAN SAVCHENKO




13575 SE 127th Ave,  
Clackamas, OR 97015

## RESIDENCE


**NOTES: PATIO COVER**

1. To add 2 post
2. Simpson bracket at Footers
3. 6 x 6 Post
4. 6 x 12 Glulam beam
5. Over Hang at Stair Location 3 feet
6. Over Opposite of Stair even with edge wall

### 3D VIEW REFERENCE ONLY

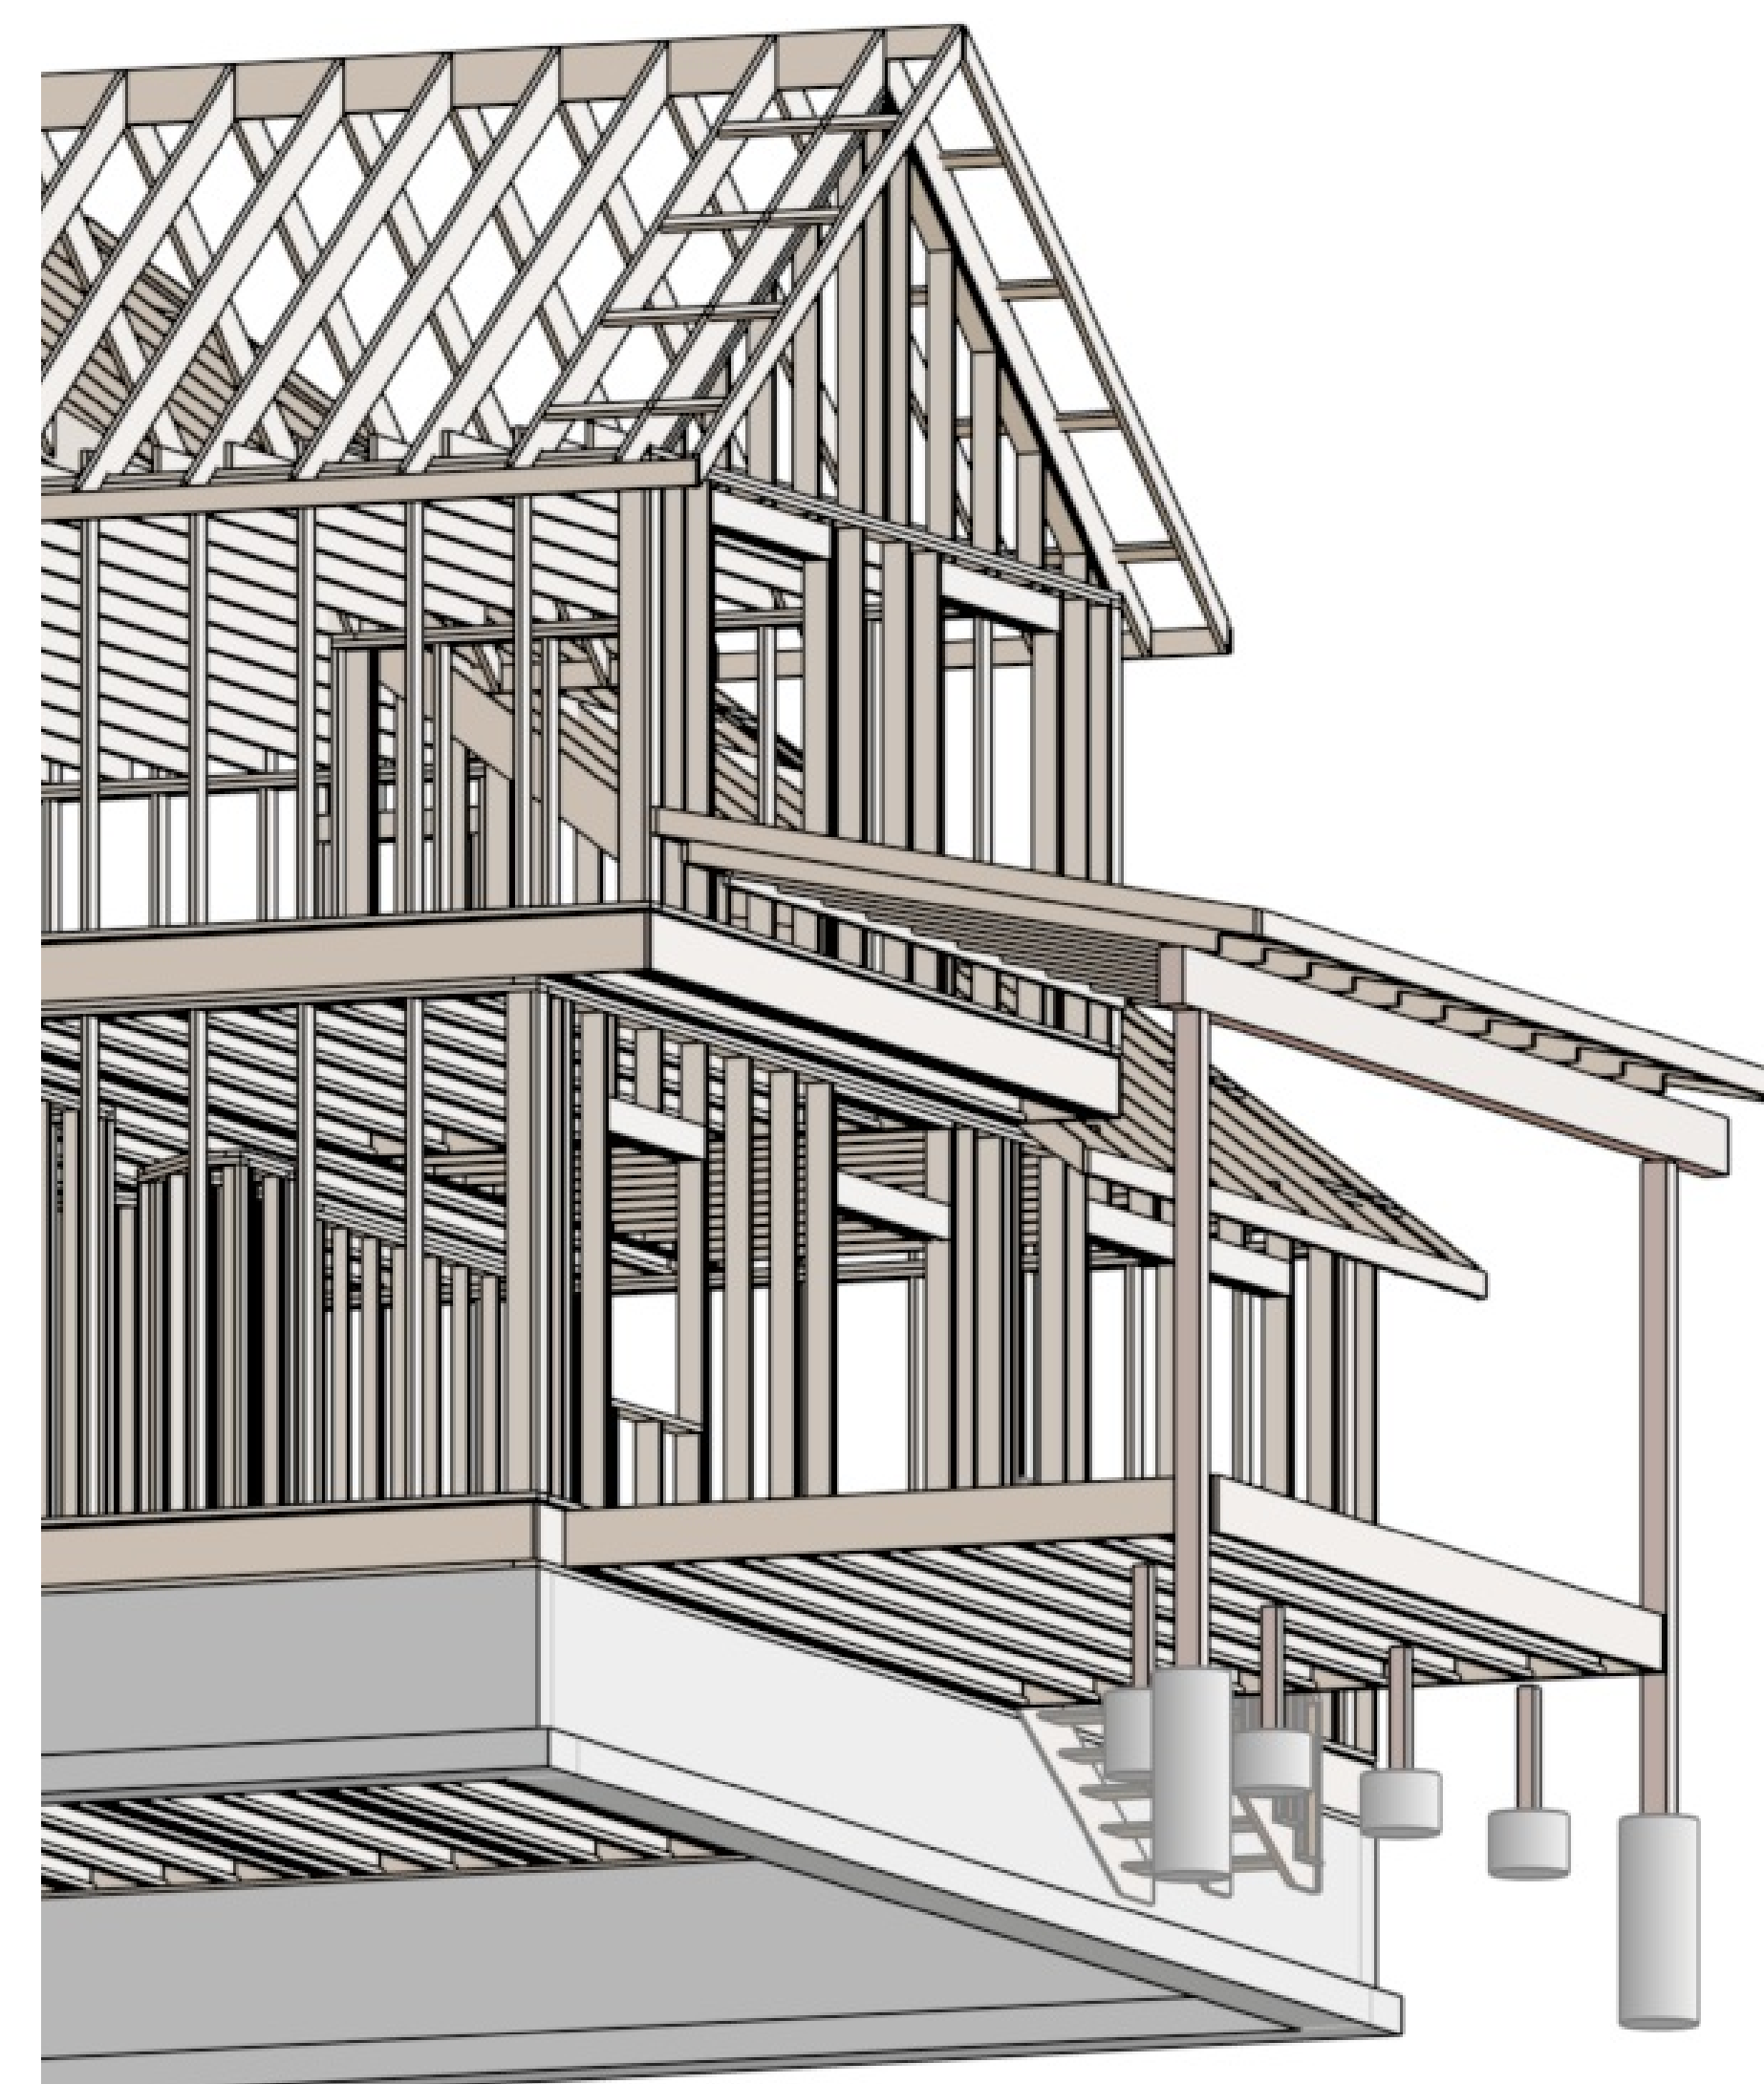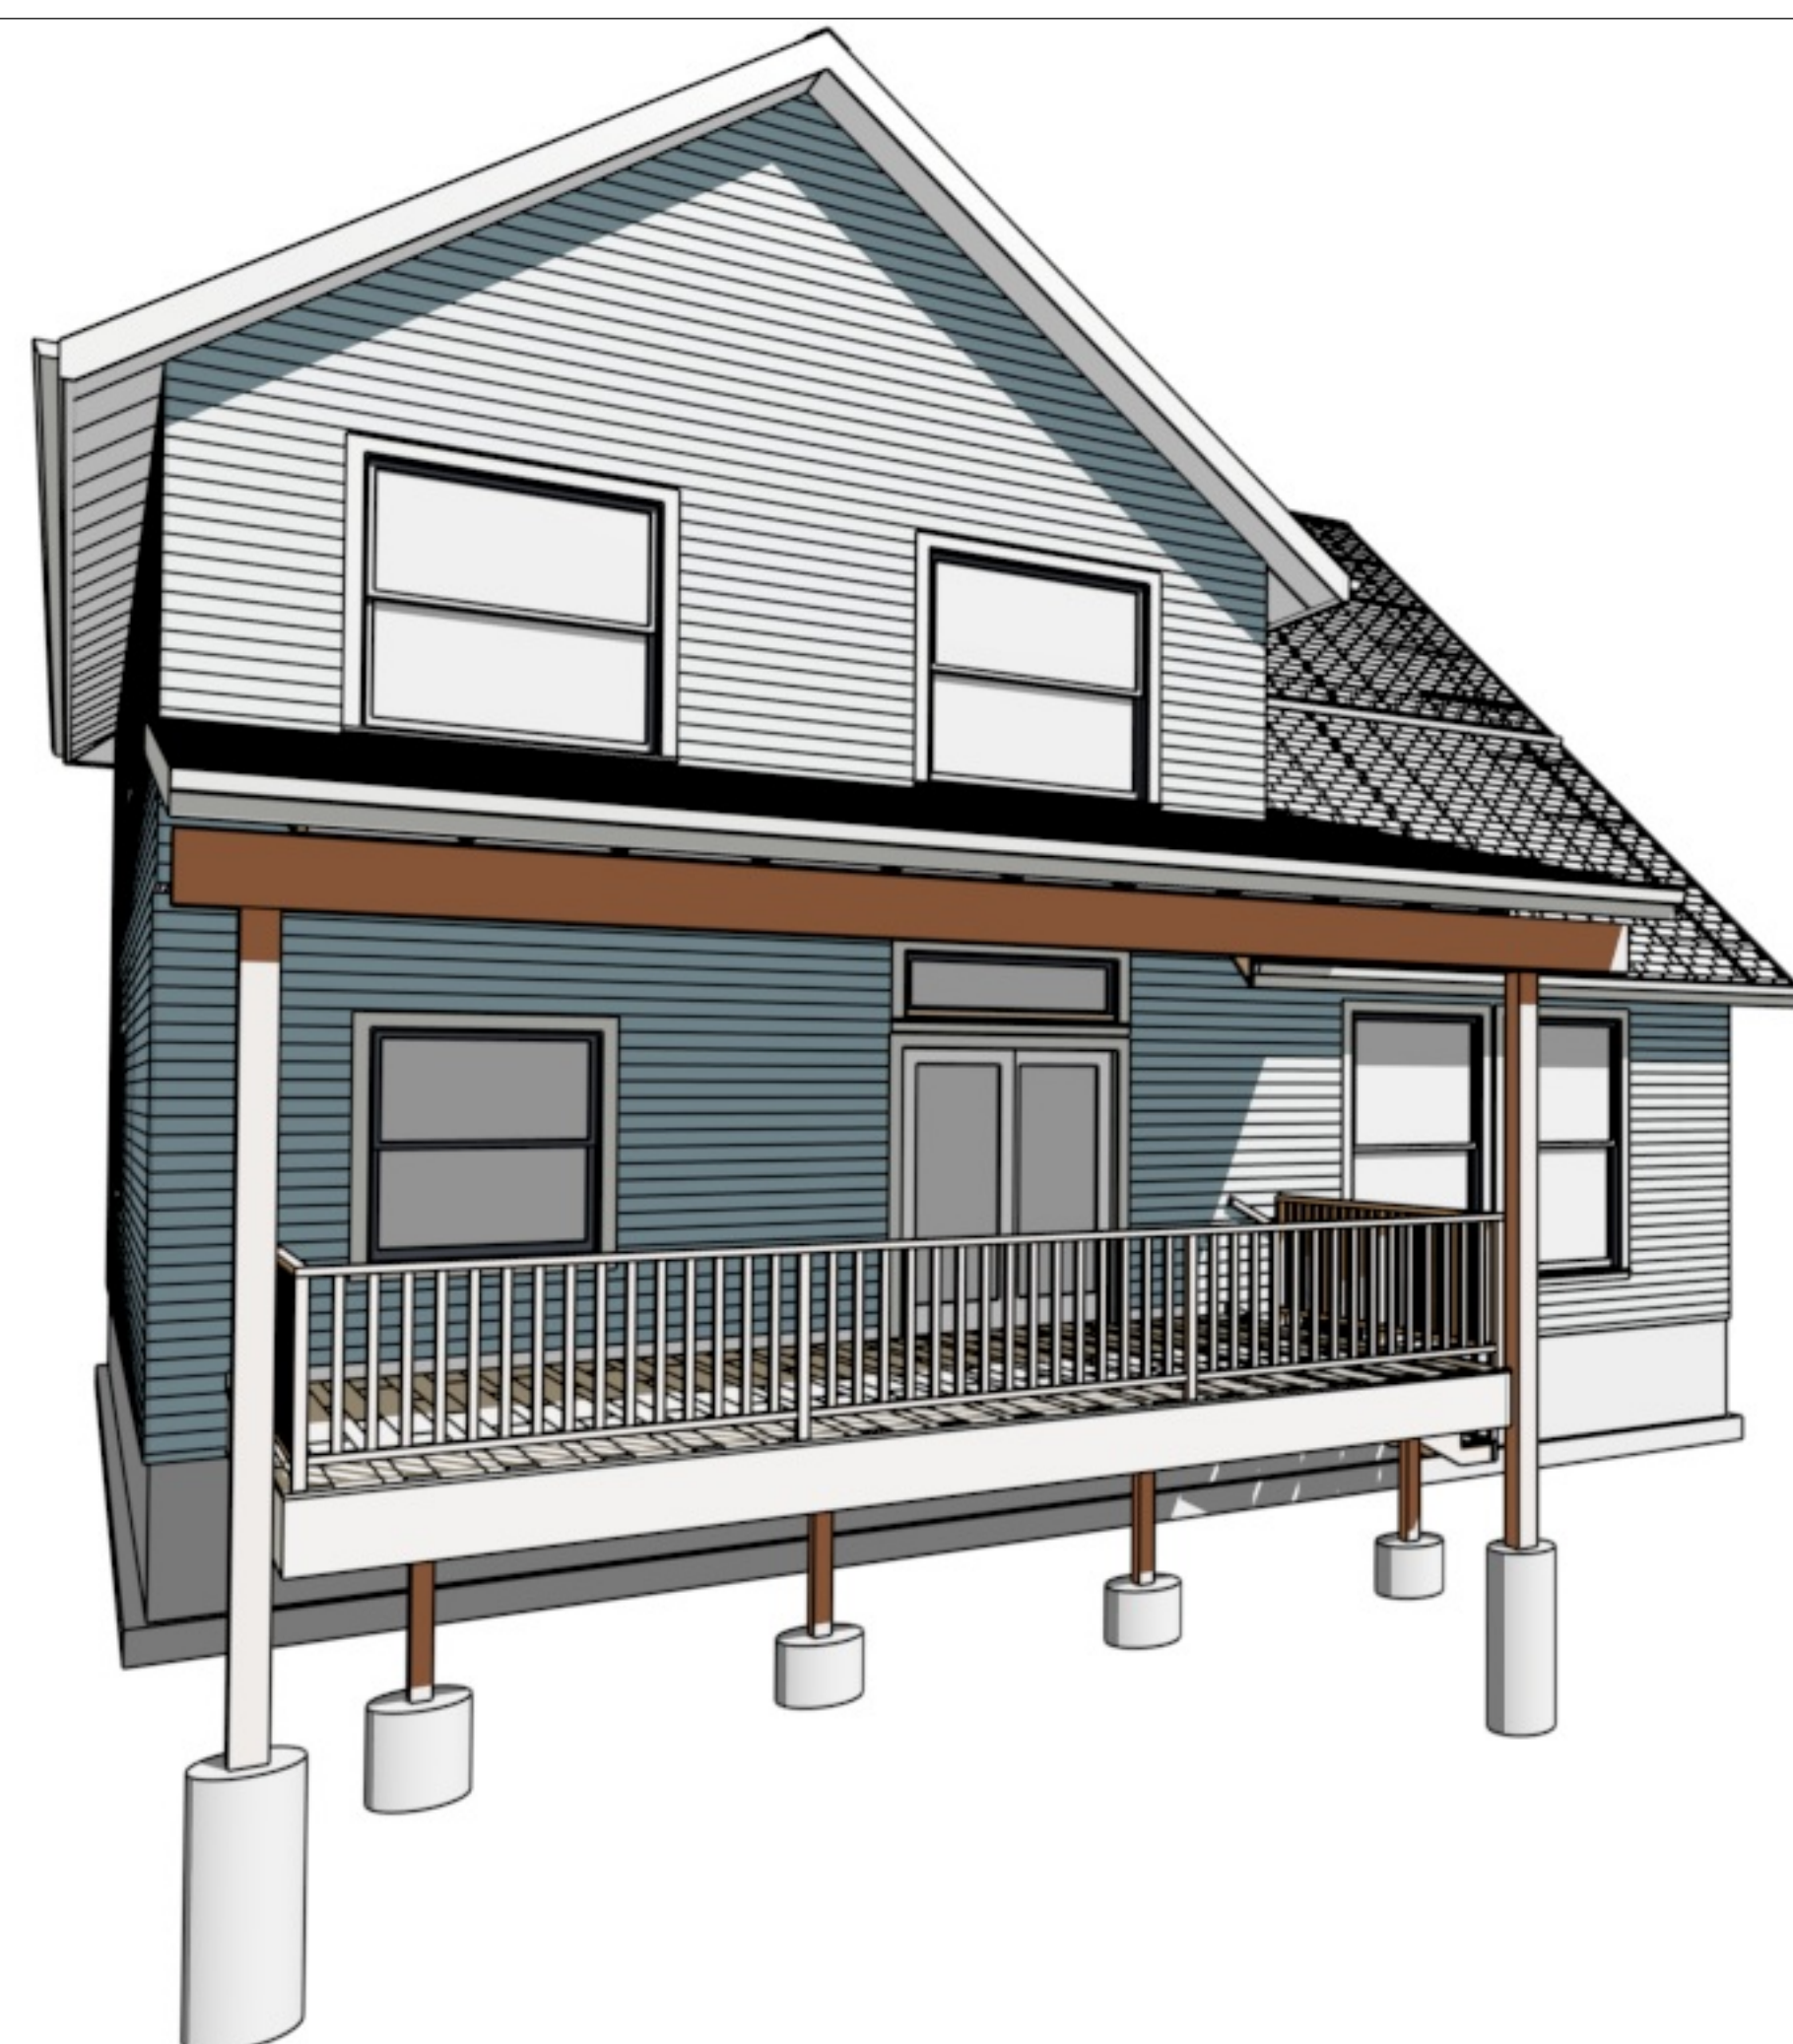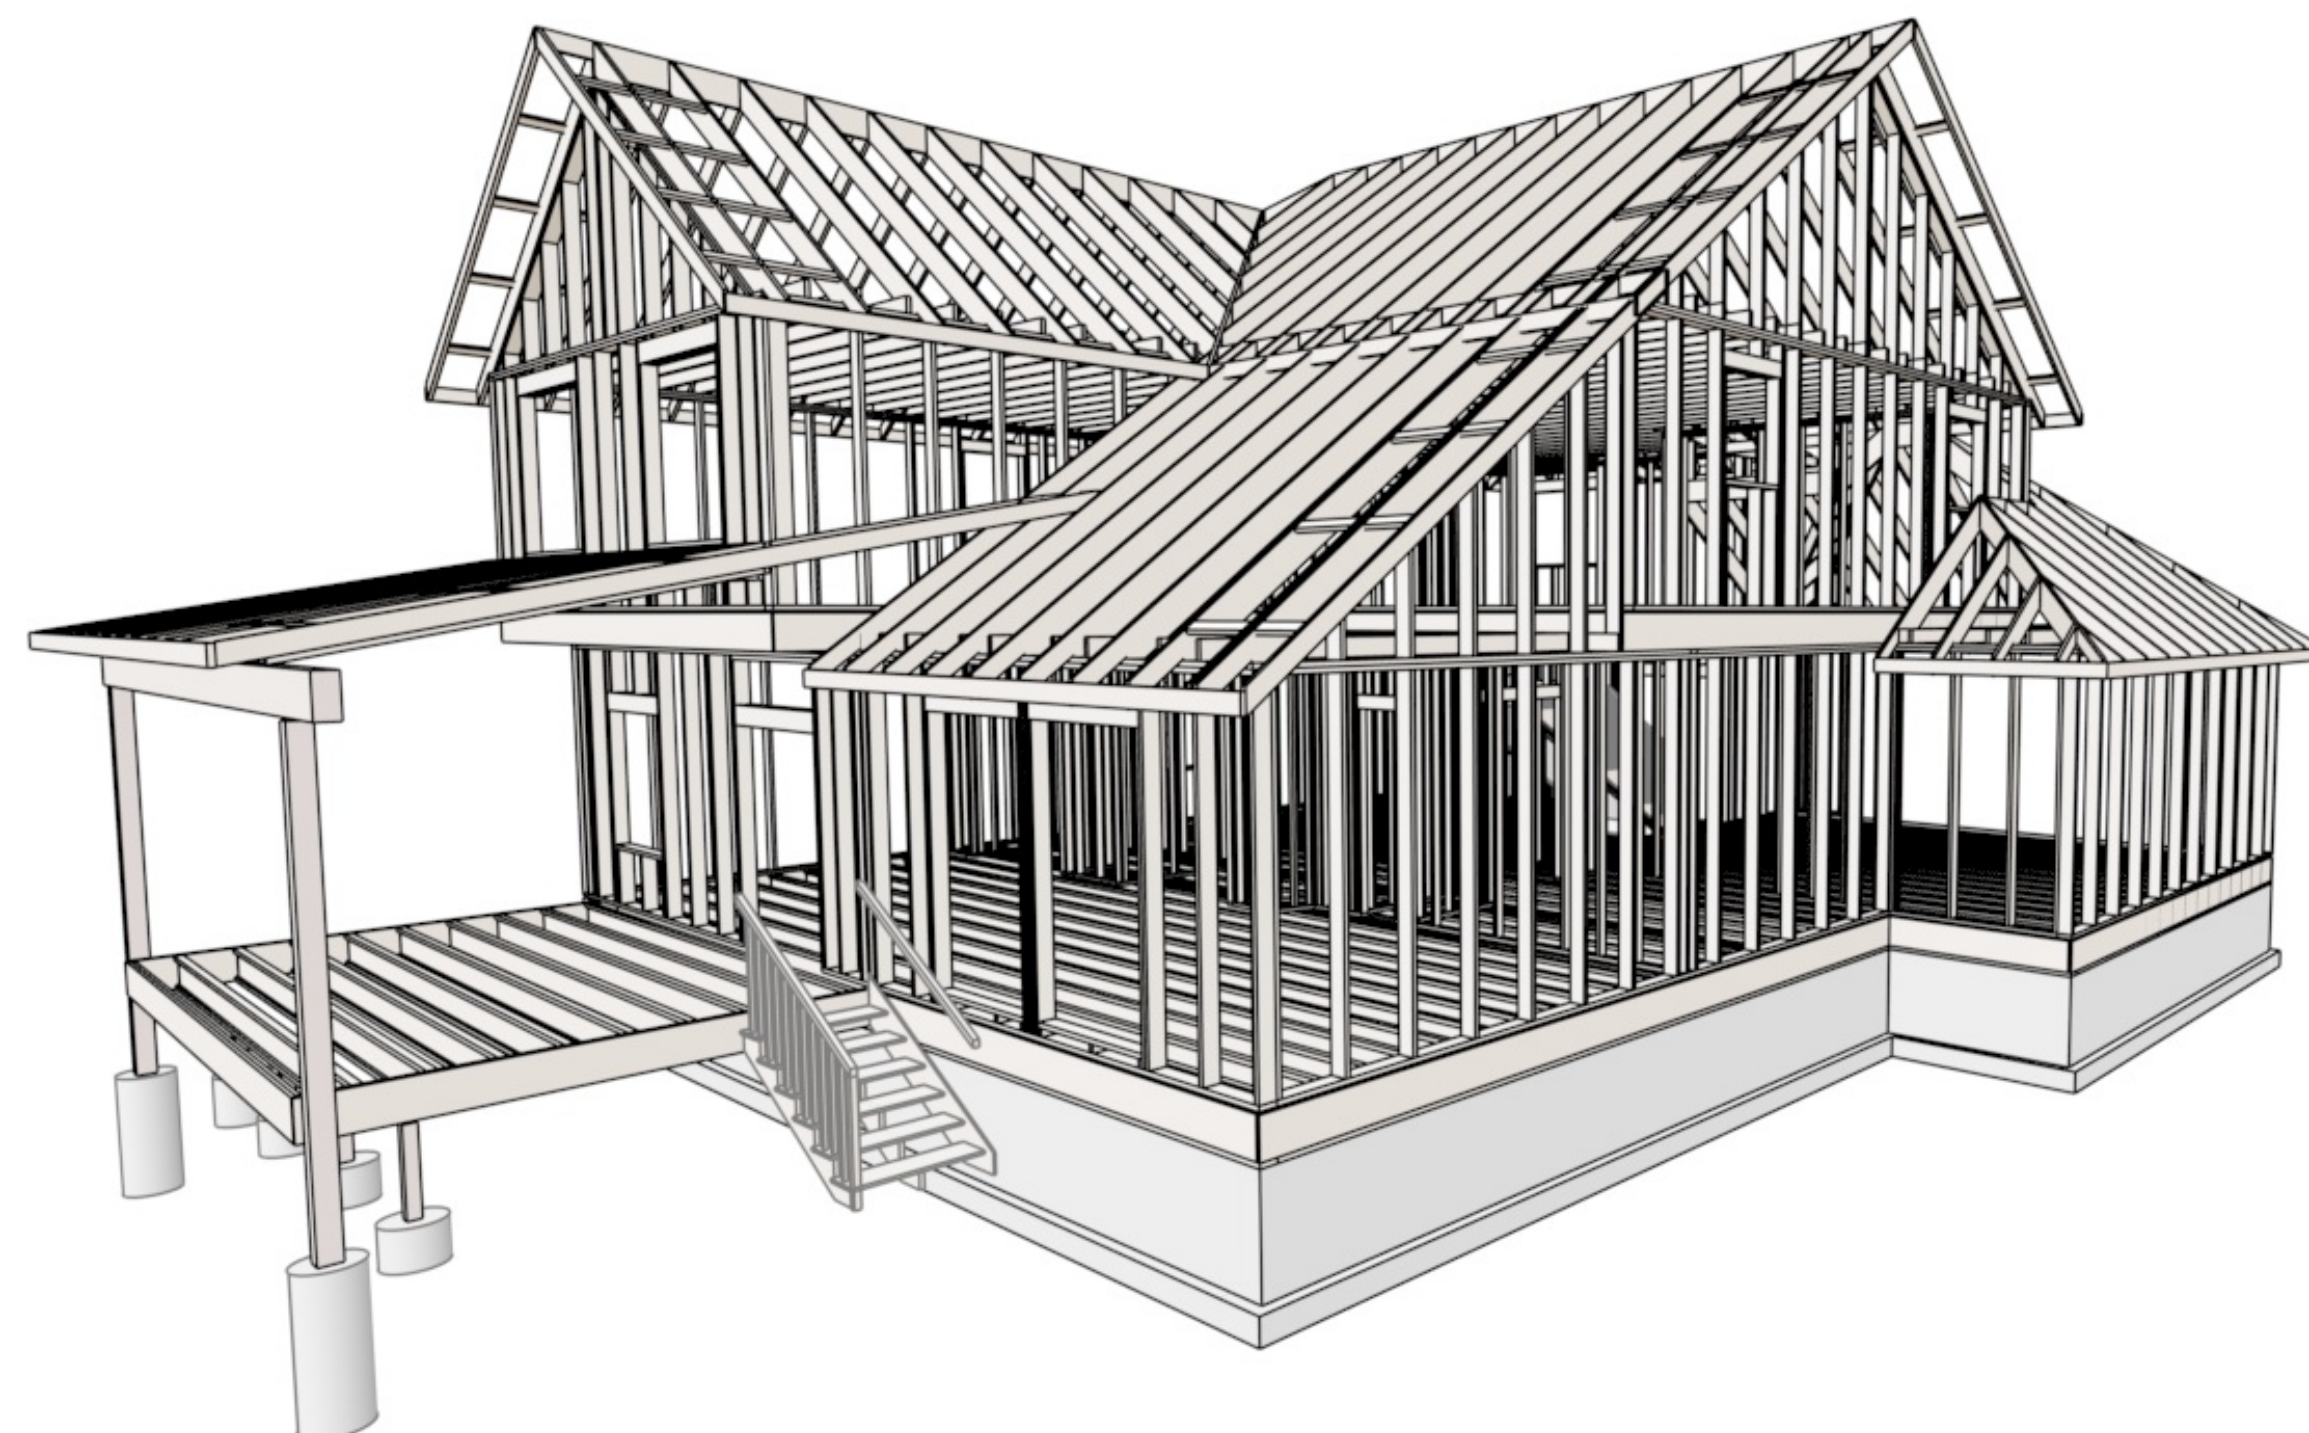

# Patio Cover New Elevation

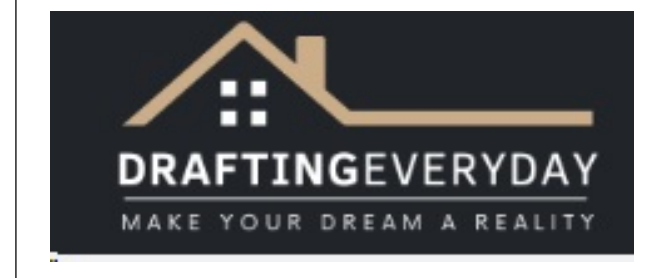

REVISION TABLE		
NUMBER		
DATE		
REVISED BY		
DESCRIPTION		

CURRENT PAGE NOTES:

Page Description:



GENERAL NOTES:

**DRAWINGS PROVIDED BY:**  
 Eugene Dulo / Draftingeveryday.com  
 Email: Eugene@draftingeveryday.com  
 Phone: 360 980 6344



DATE: 1/6/2024

SCALE: 1/4

SHEET: A-002

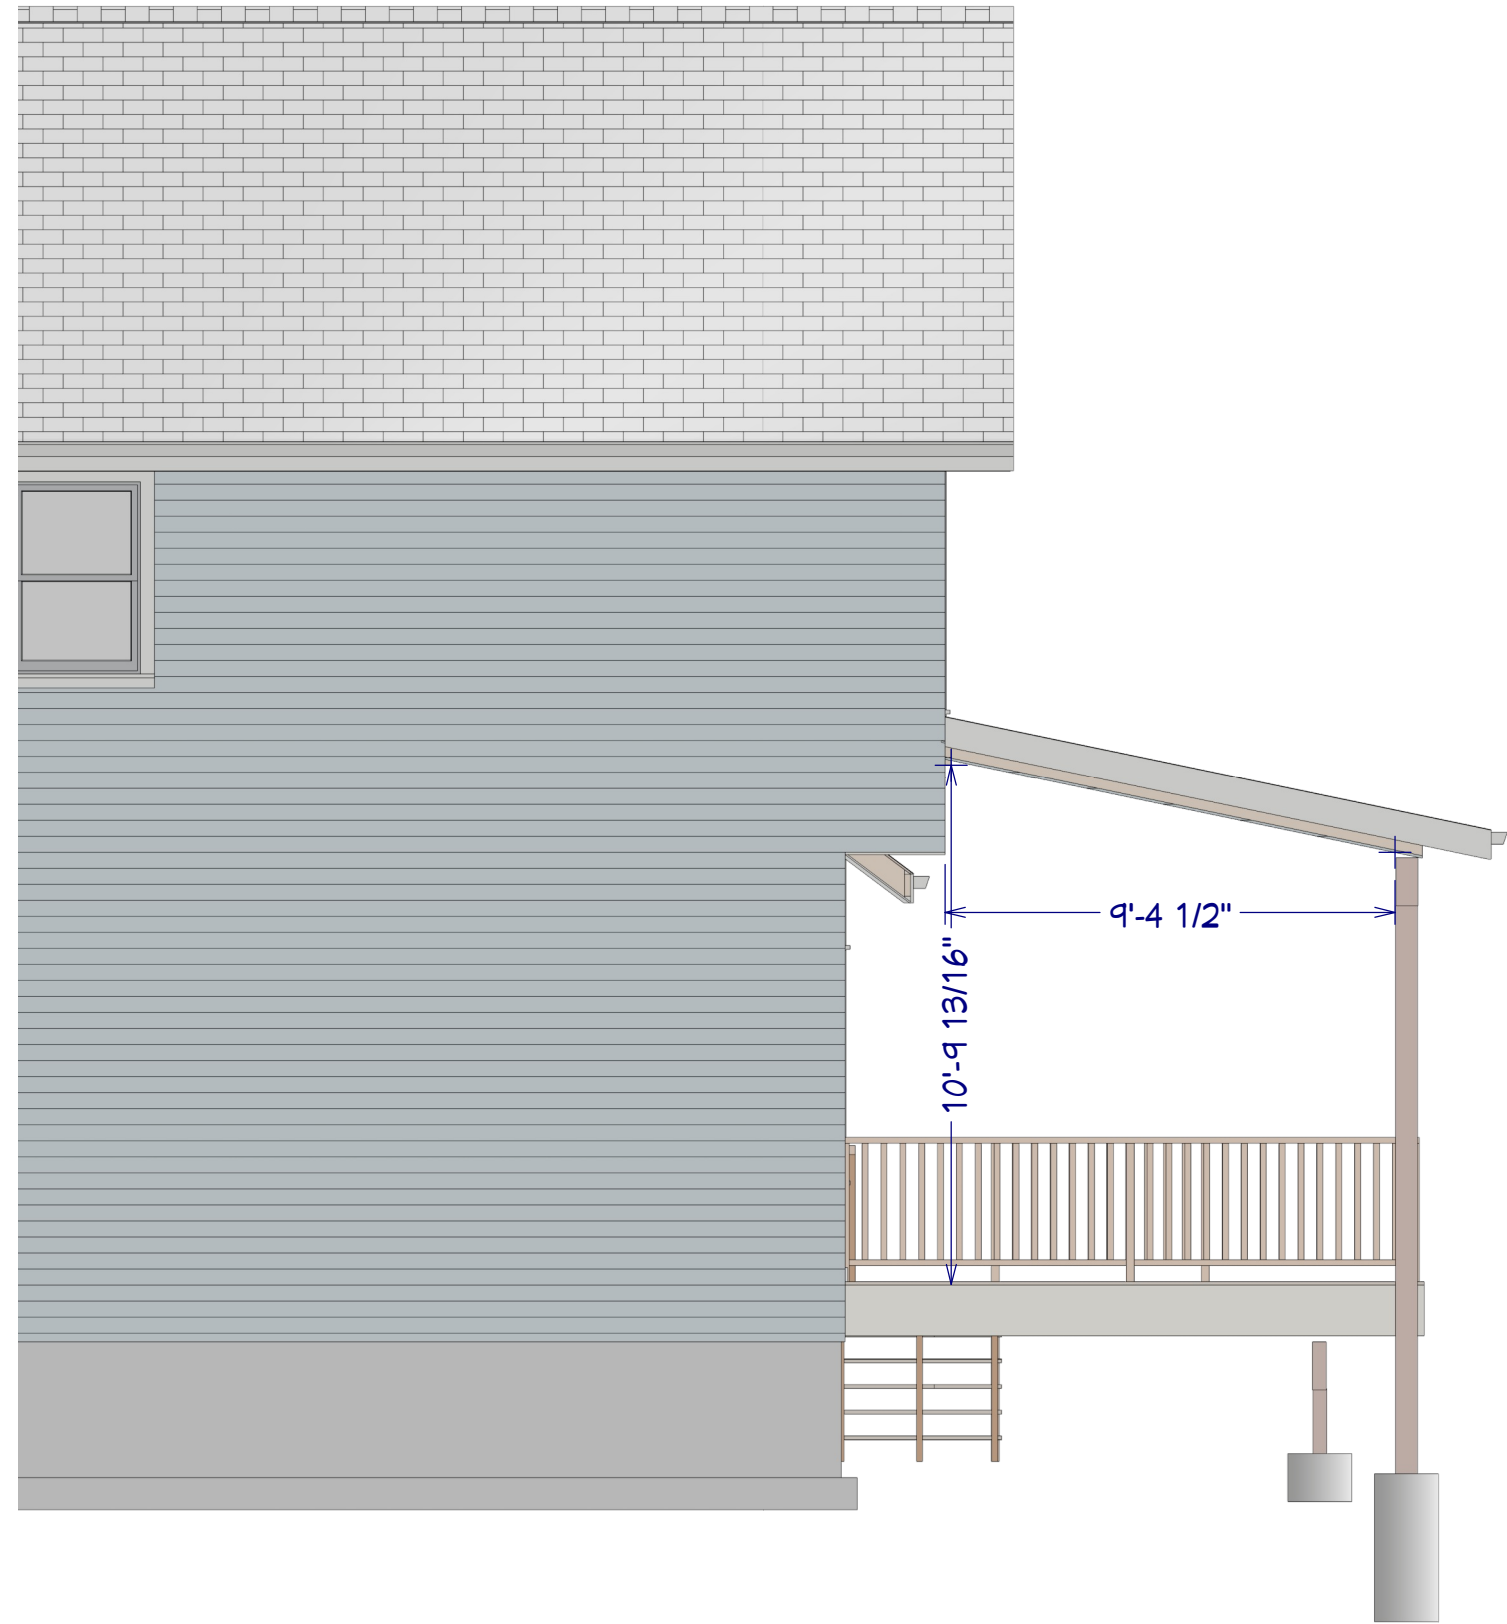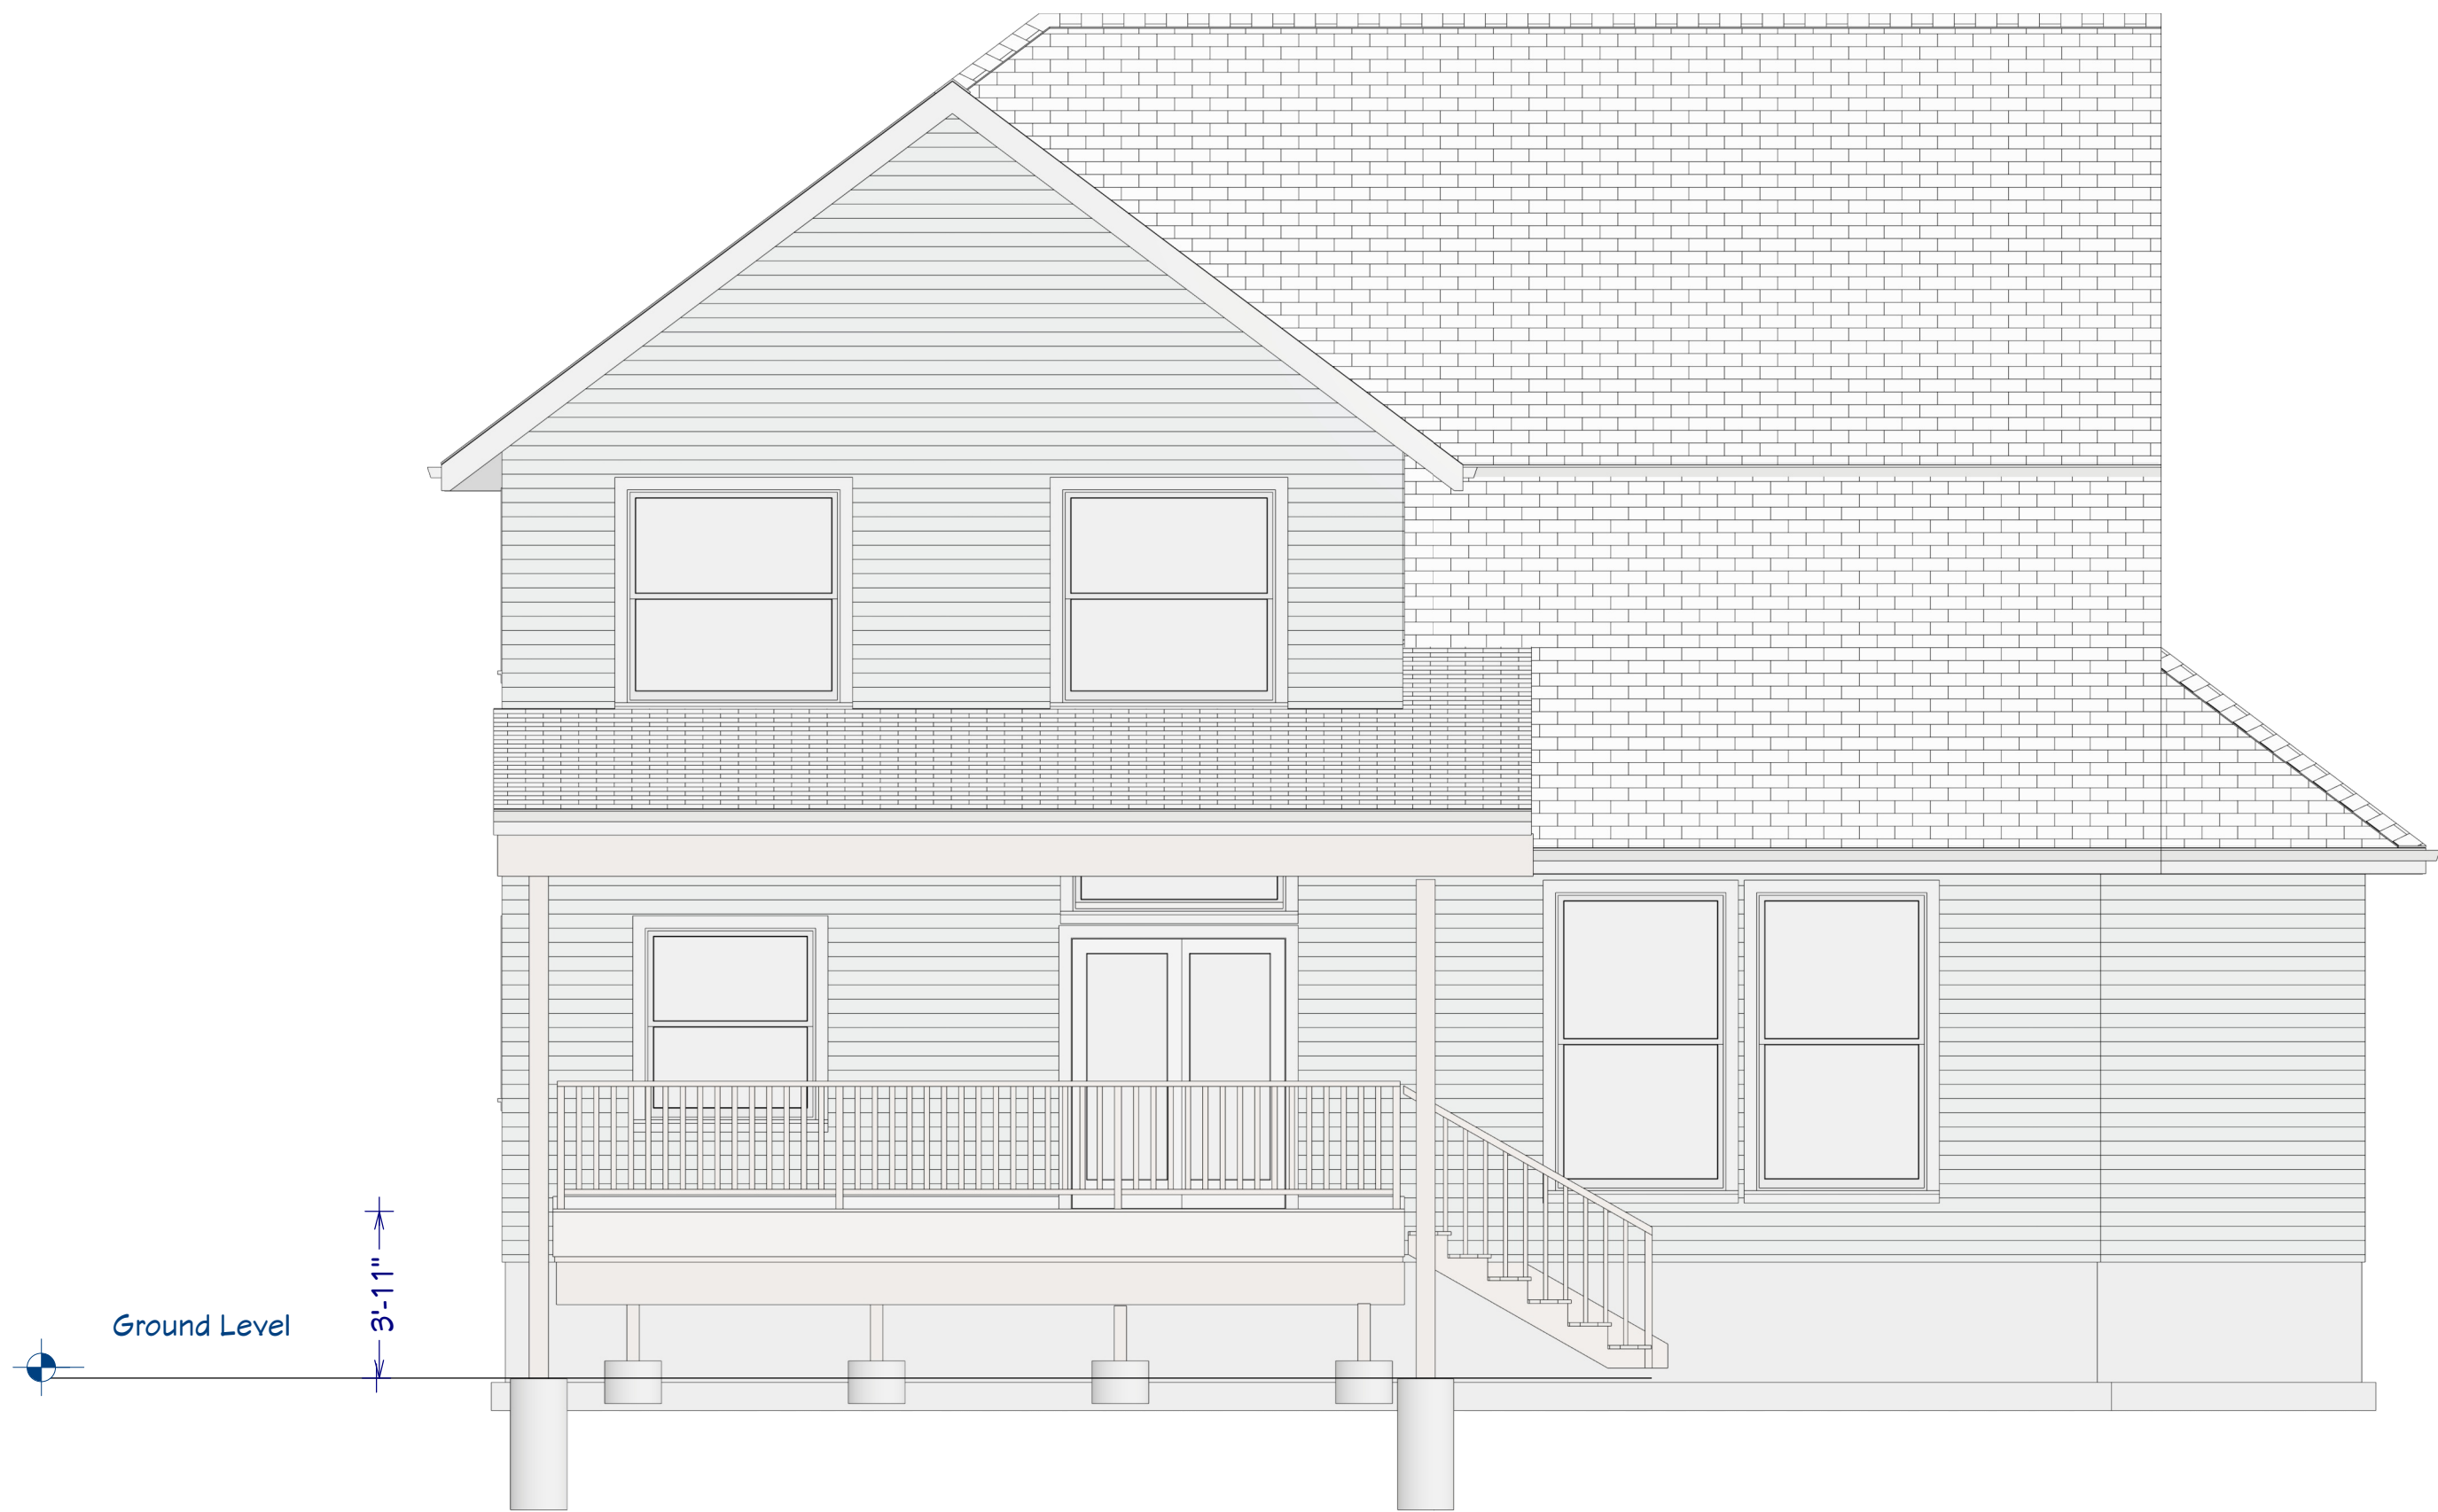

# AS BUILD EXISTING DECK

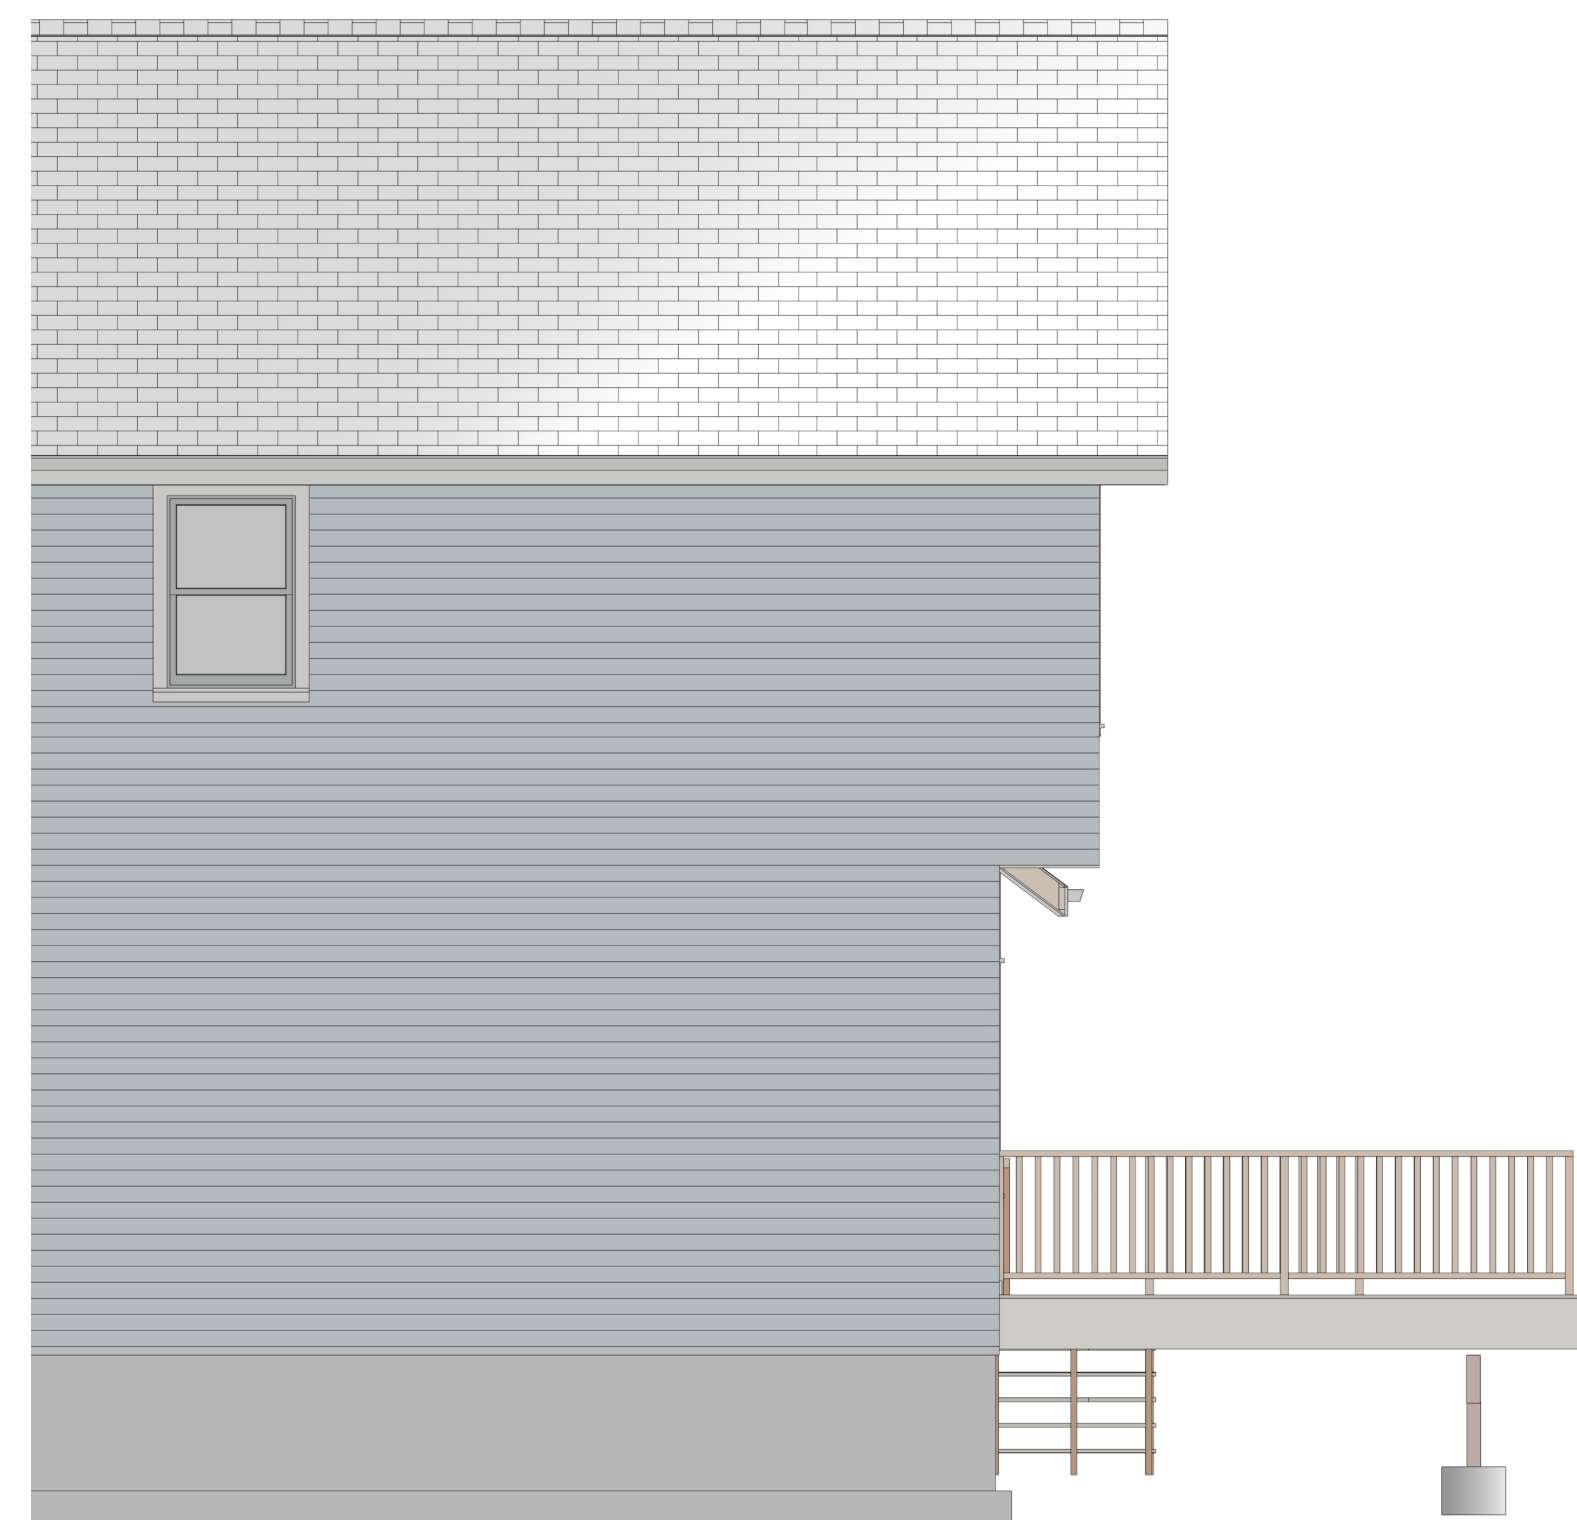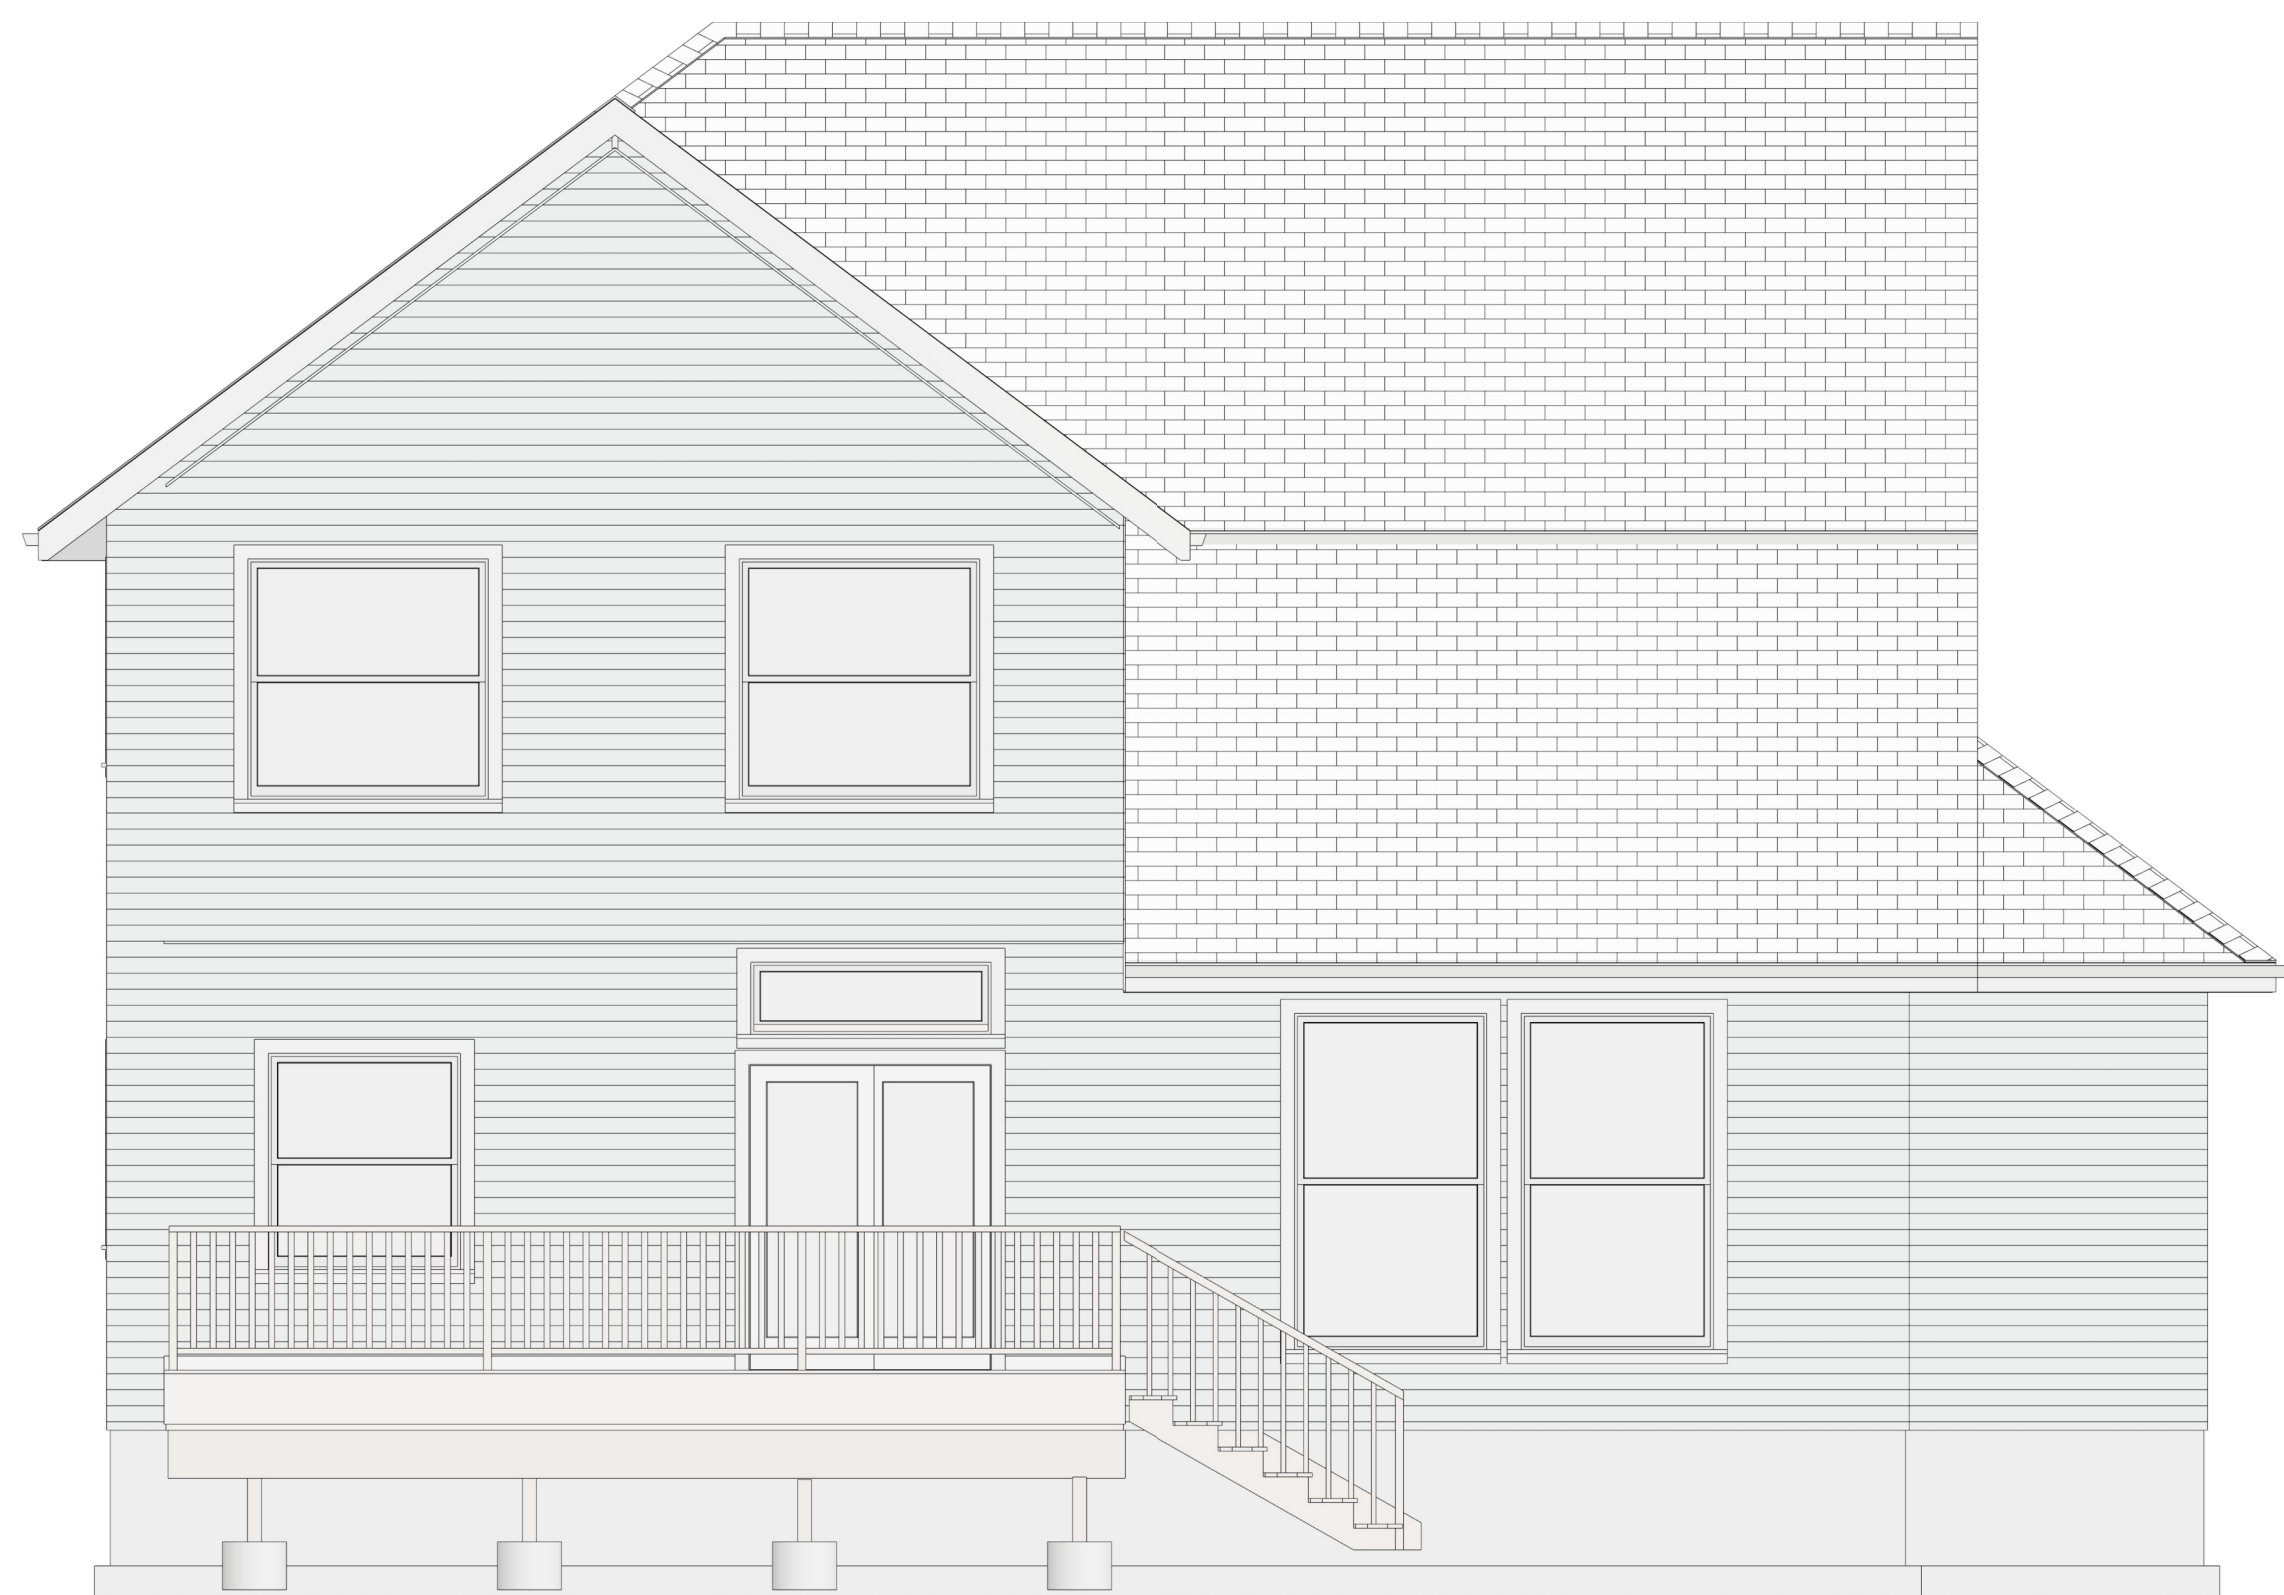

# Patio Cover Cross Section




REVISION TABLE	
NUMBER	
DATE	
REVISED BY	
DESCRIPTION	

CURRENT PAGE NOTES:


Page Description:

GENERAL NOTES:

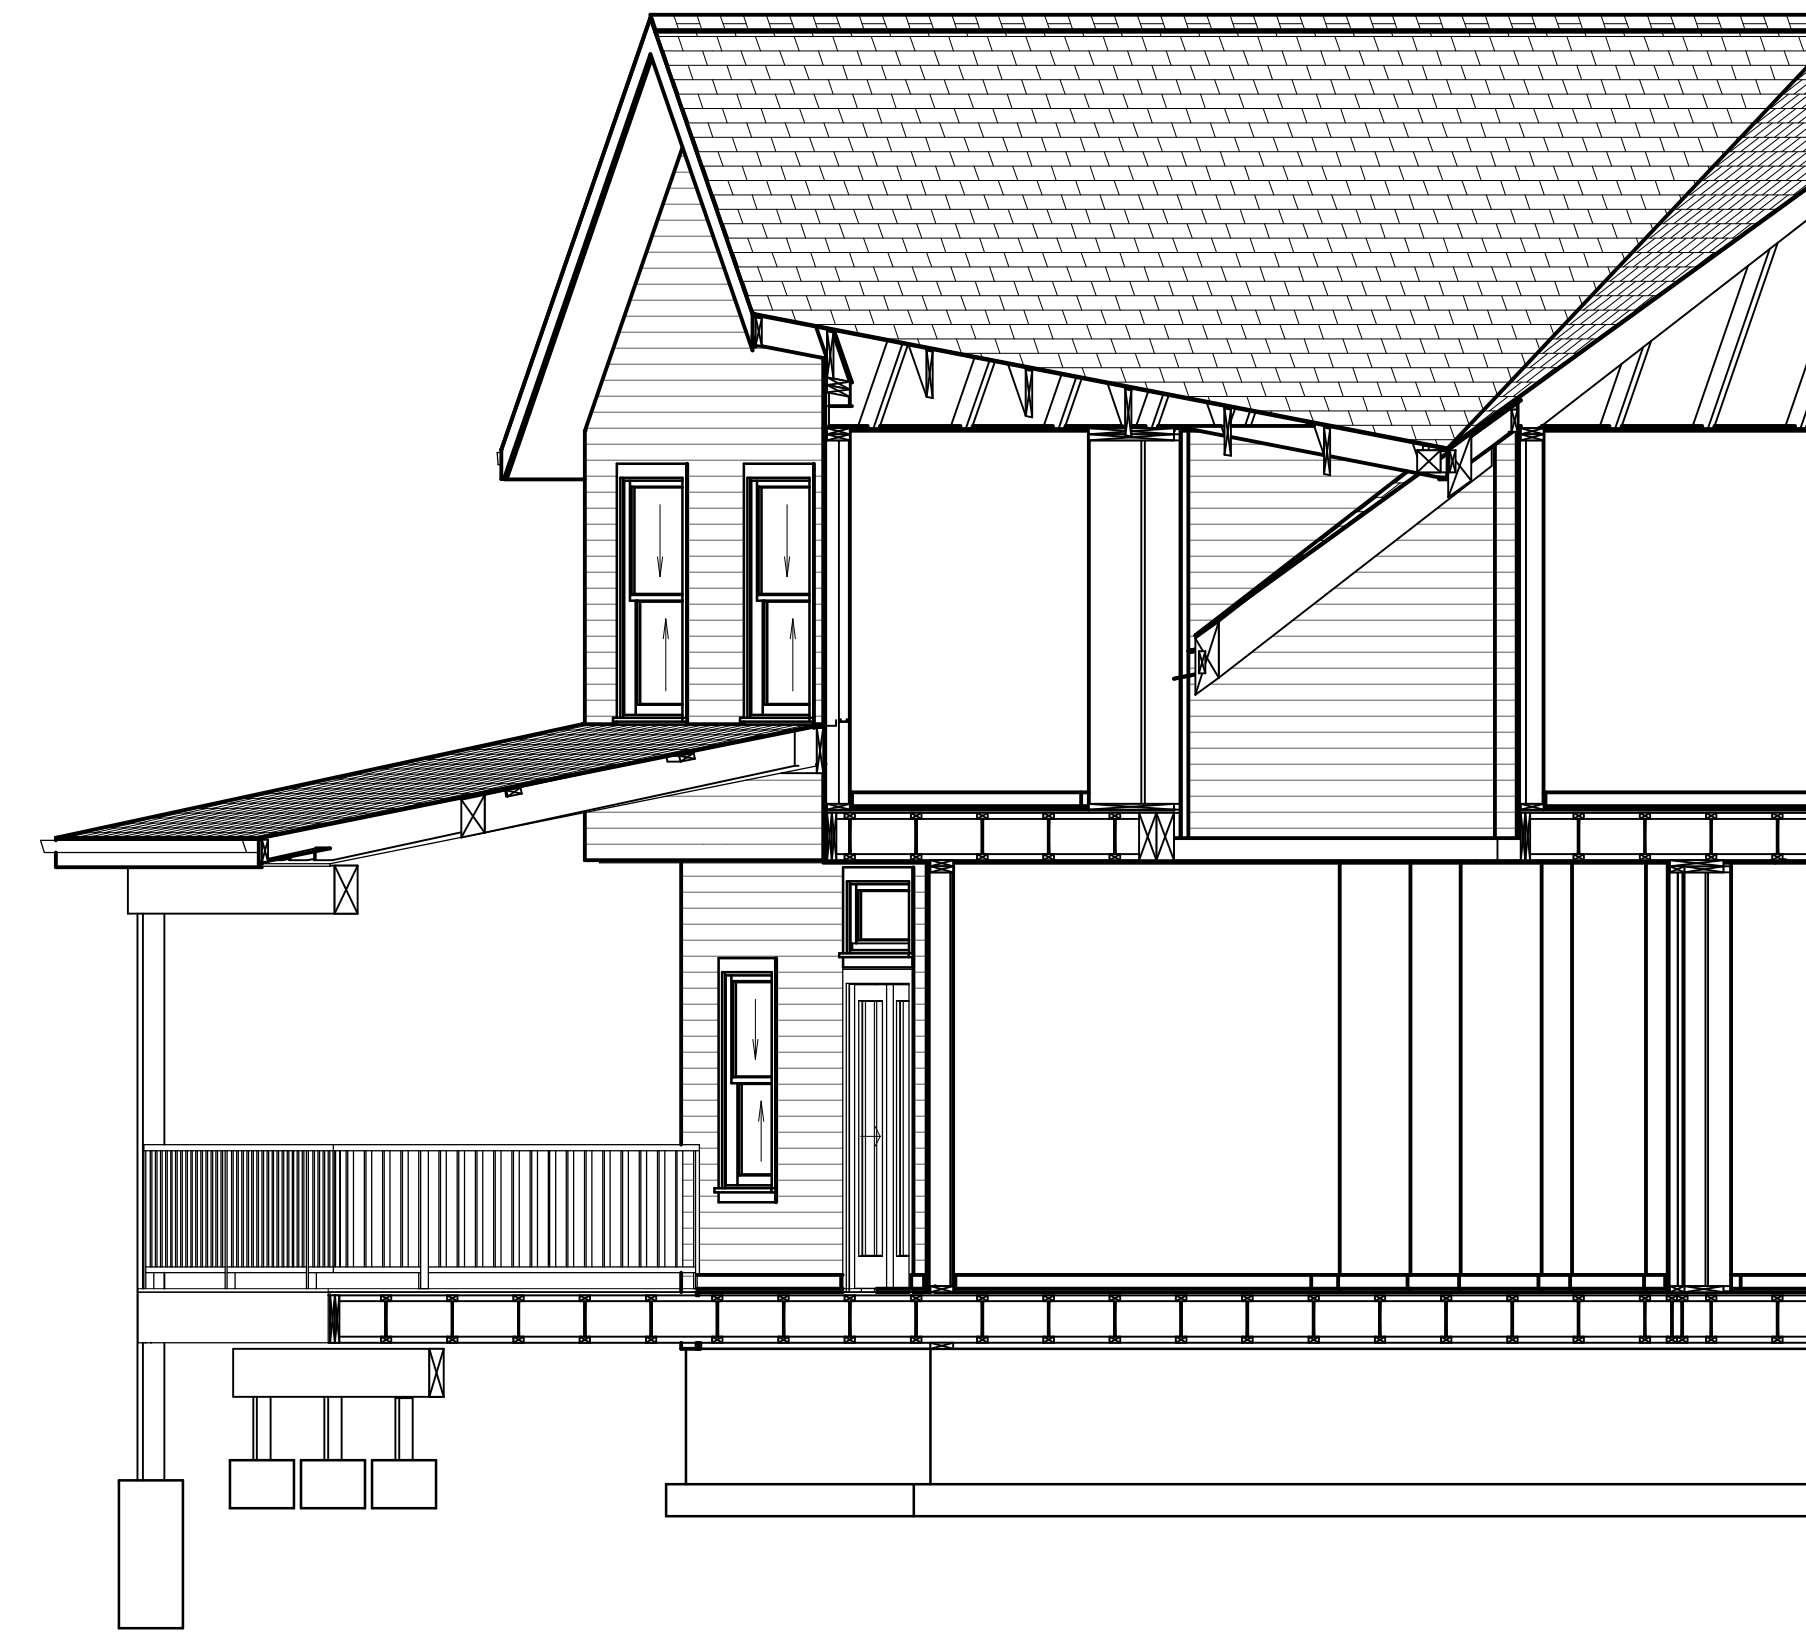


Elevation 4

# AS BUILD CROSS SECTION

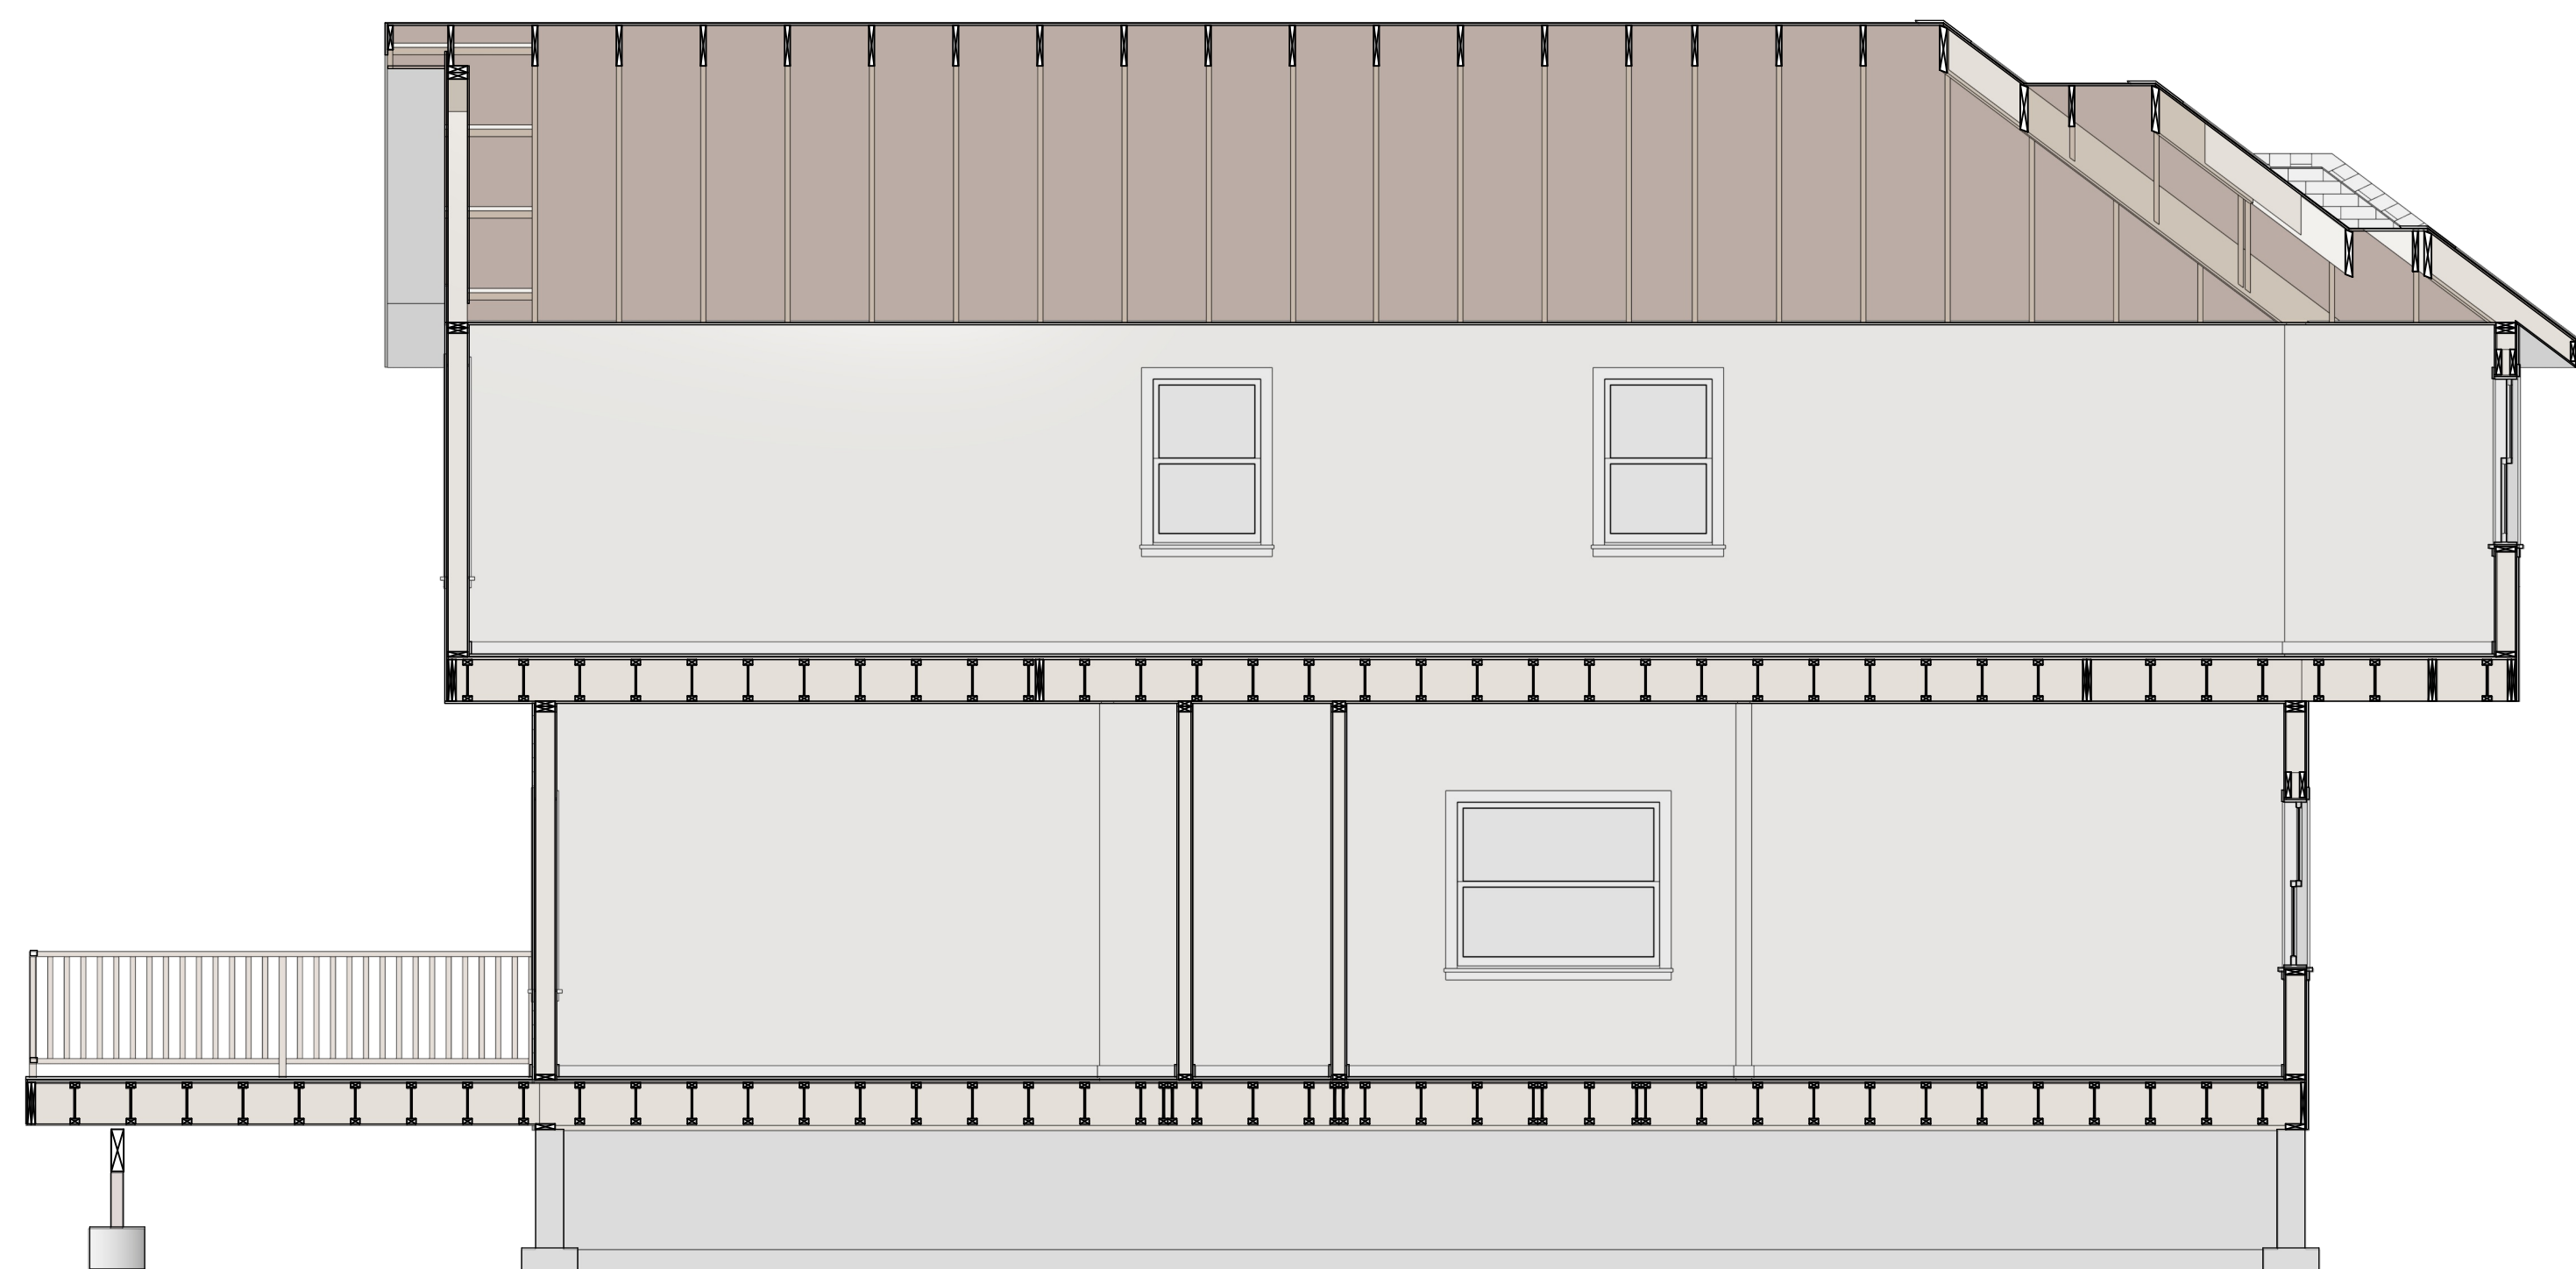

Cross Section from inside Dwelling Out to exterior to give visibility of cantilever (24" Out)

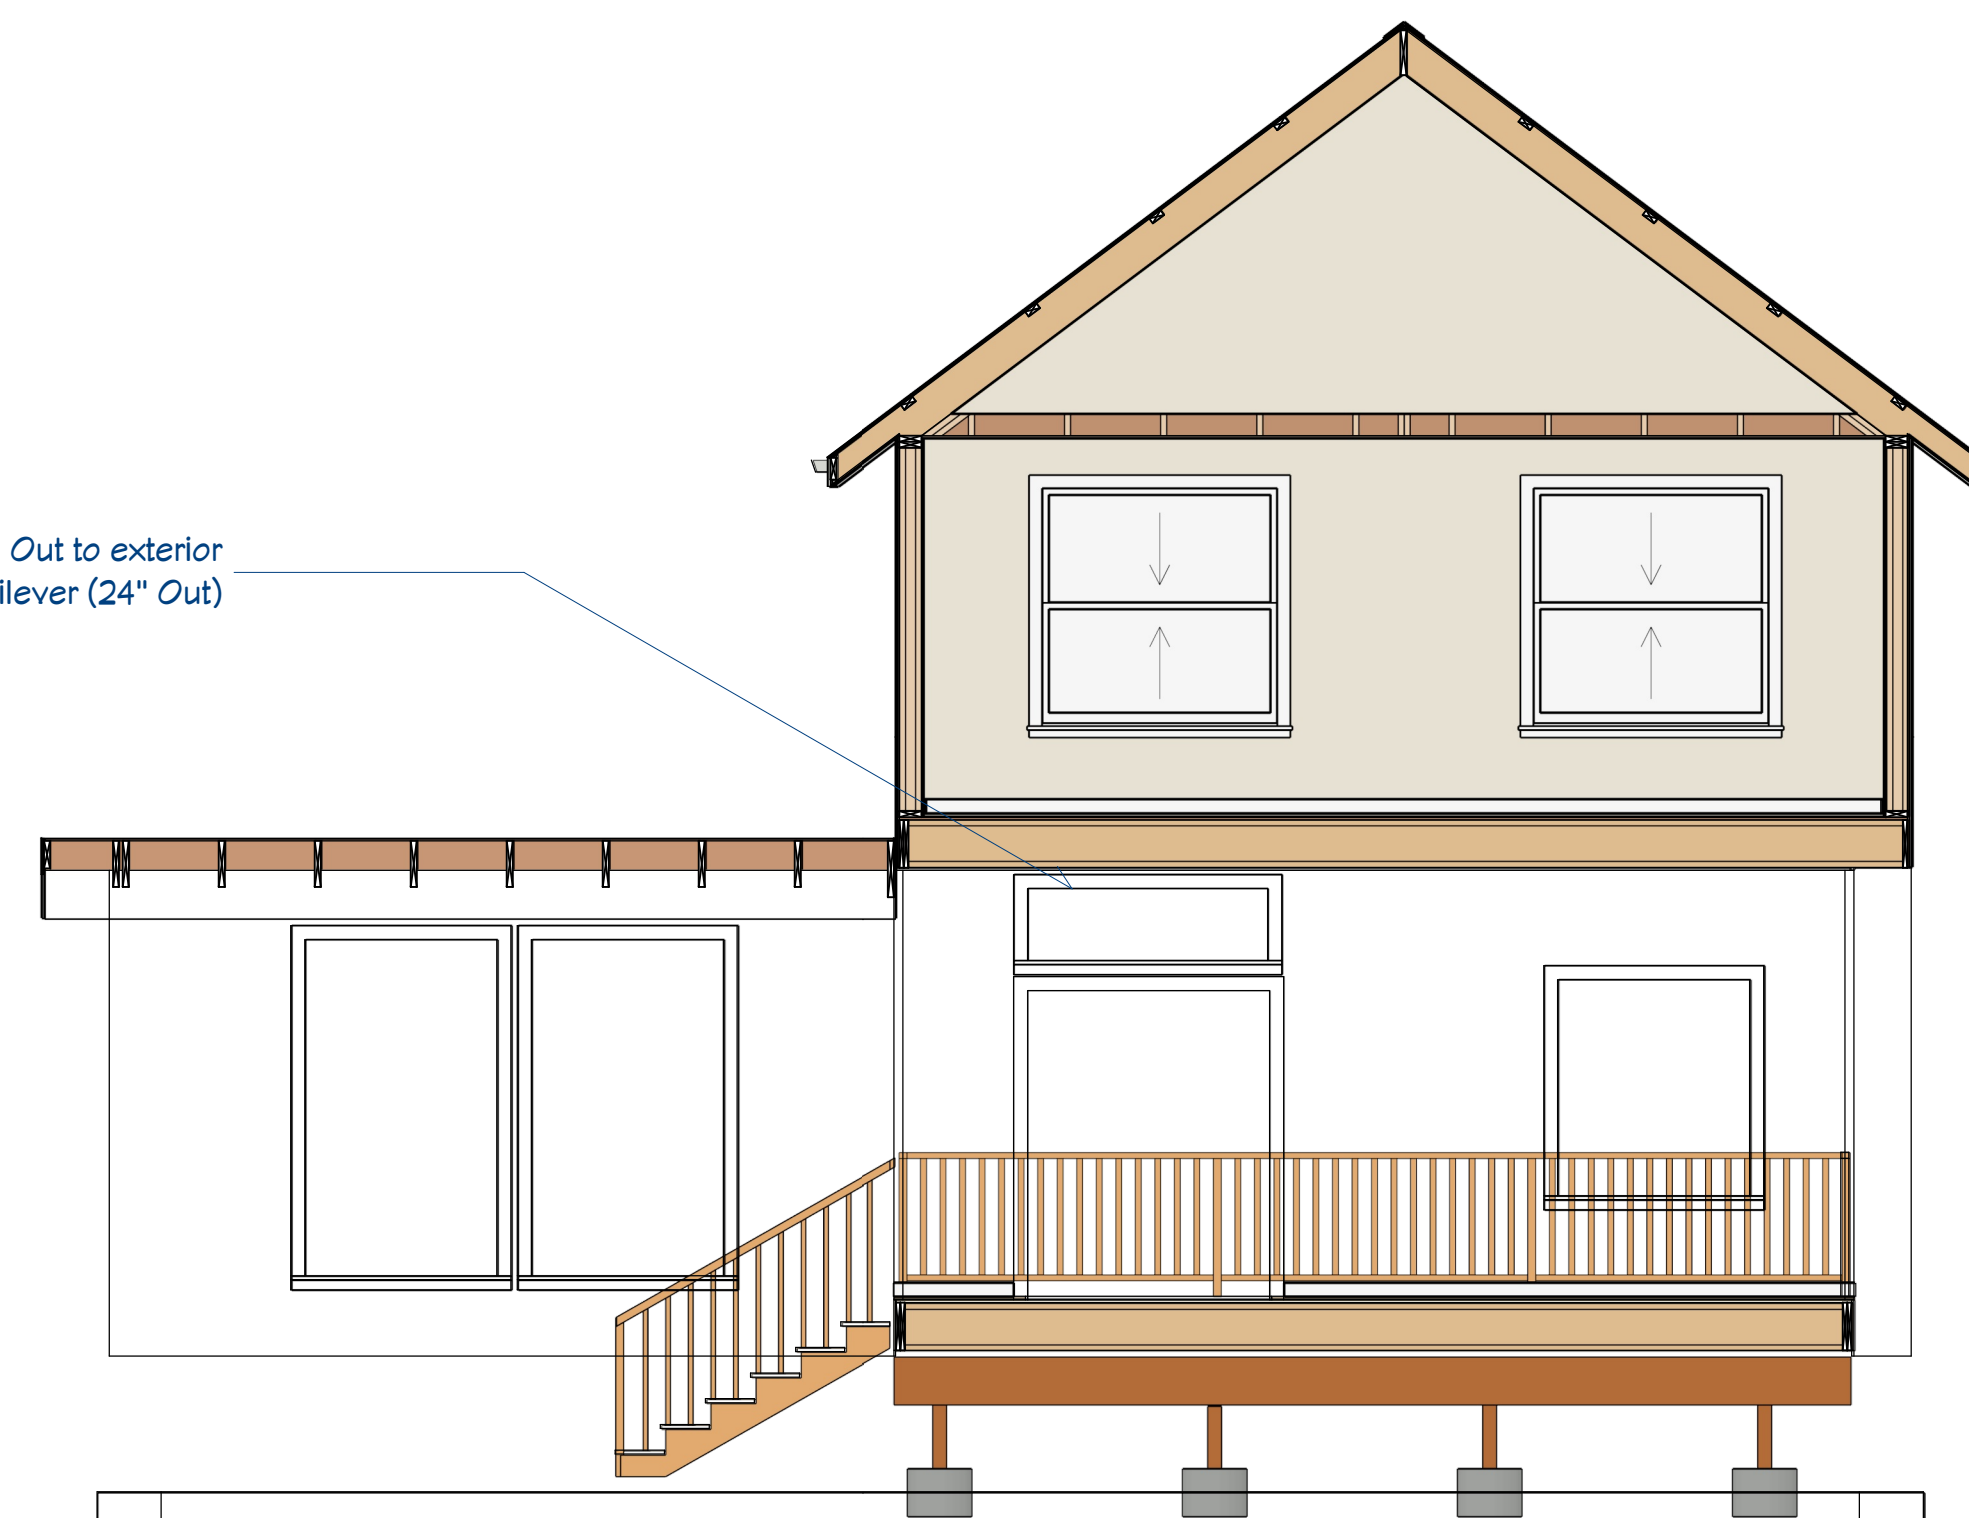

**DRAWINGS PROVIDED BY:**  
 Eugene Dulo / Draftingeveryday.com  
 Email: Eugene@draftingeveryday.com  
 Phone: 360 980 6344

DATE: 1/6/2024

SCALE:

SHEET: A-003

REVISION TABLE	
NUMBER	
DATE	
REVISED BY	
DESCRIPTION	

CURRENT PAGE NOTES:

Page Description:

GENERAL NOTES:


**DRAWINGS PROVIDED BY:**  
 Eugene Dulo / Draftingeveryday.com  
 Email: Eugene@draftingeveryday.com  
 Phone: 360 980 6344

DATE: 1/6/2024


SCALE: 1/4

SHEET: A-004

# AS BUILD FLOOR PLAN

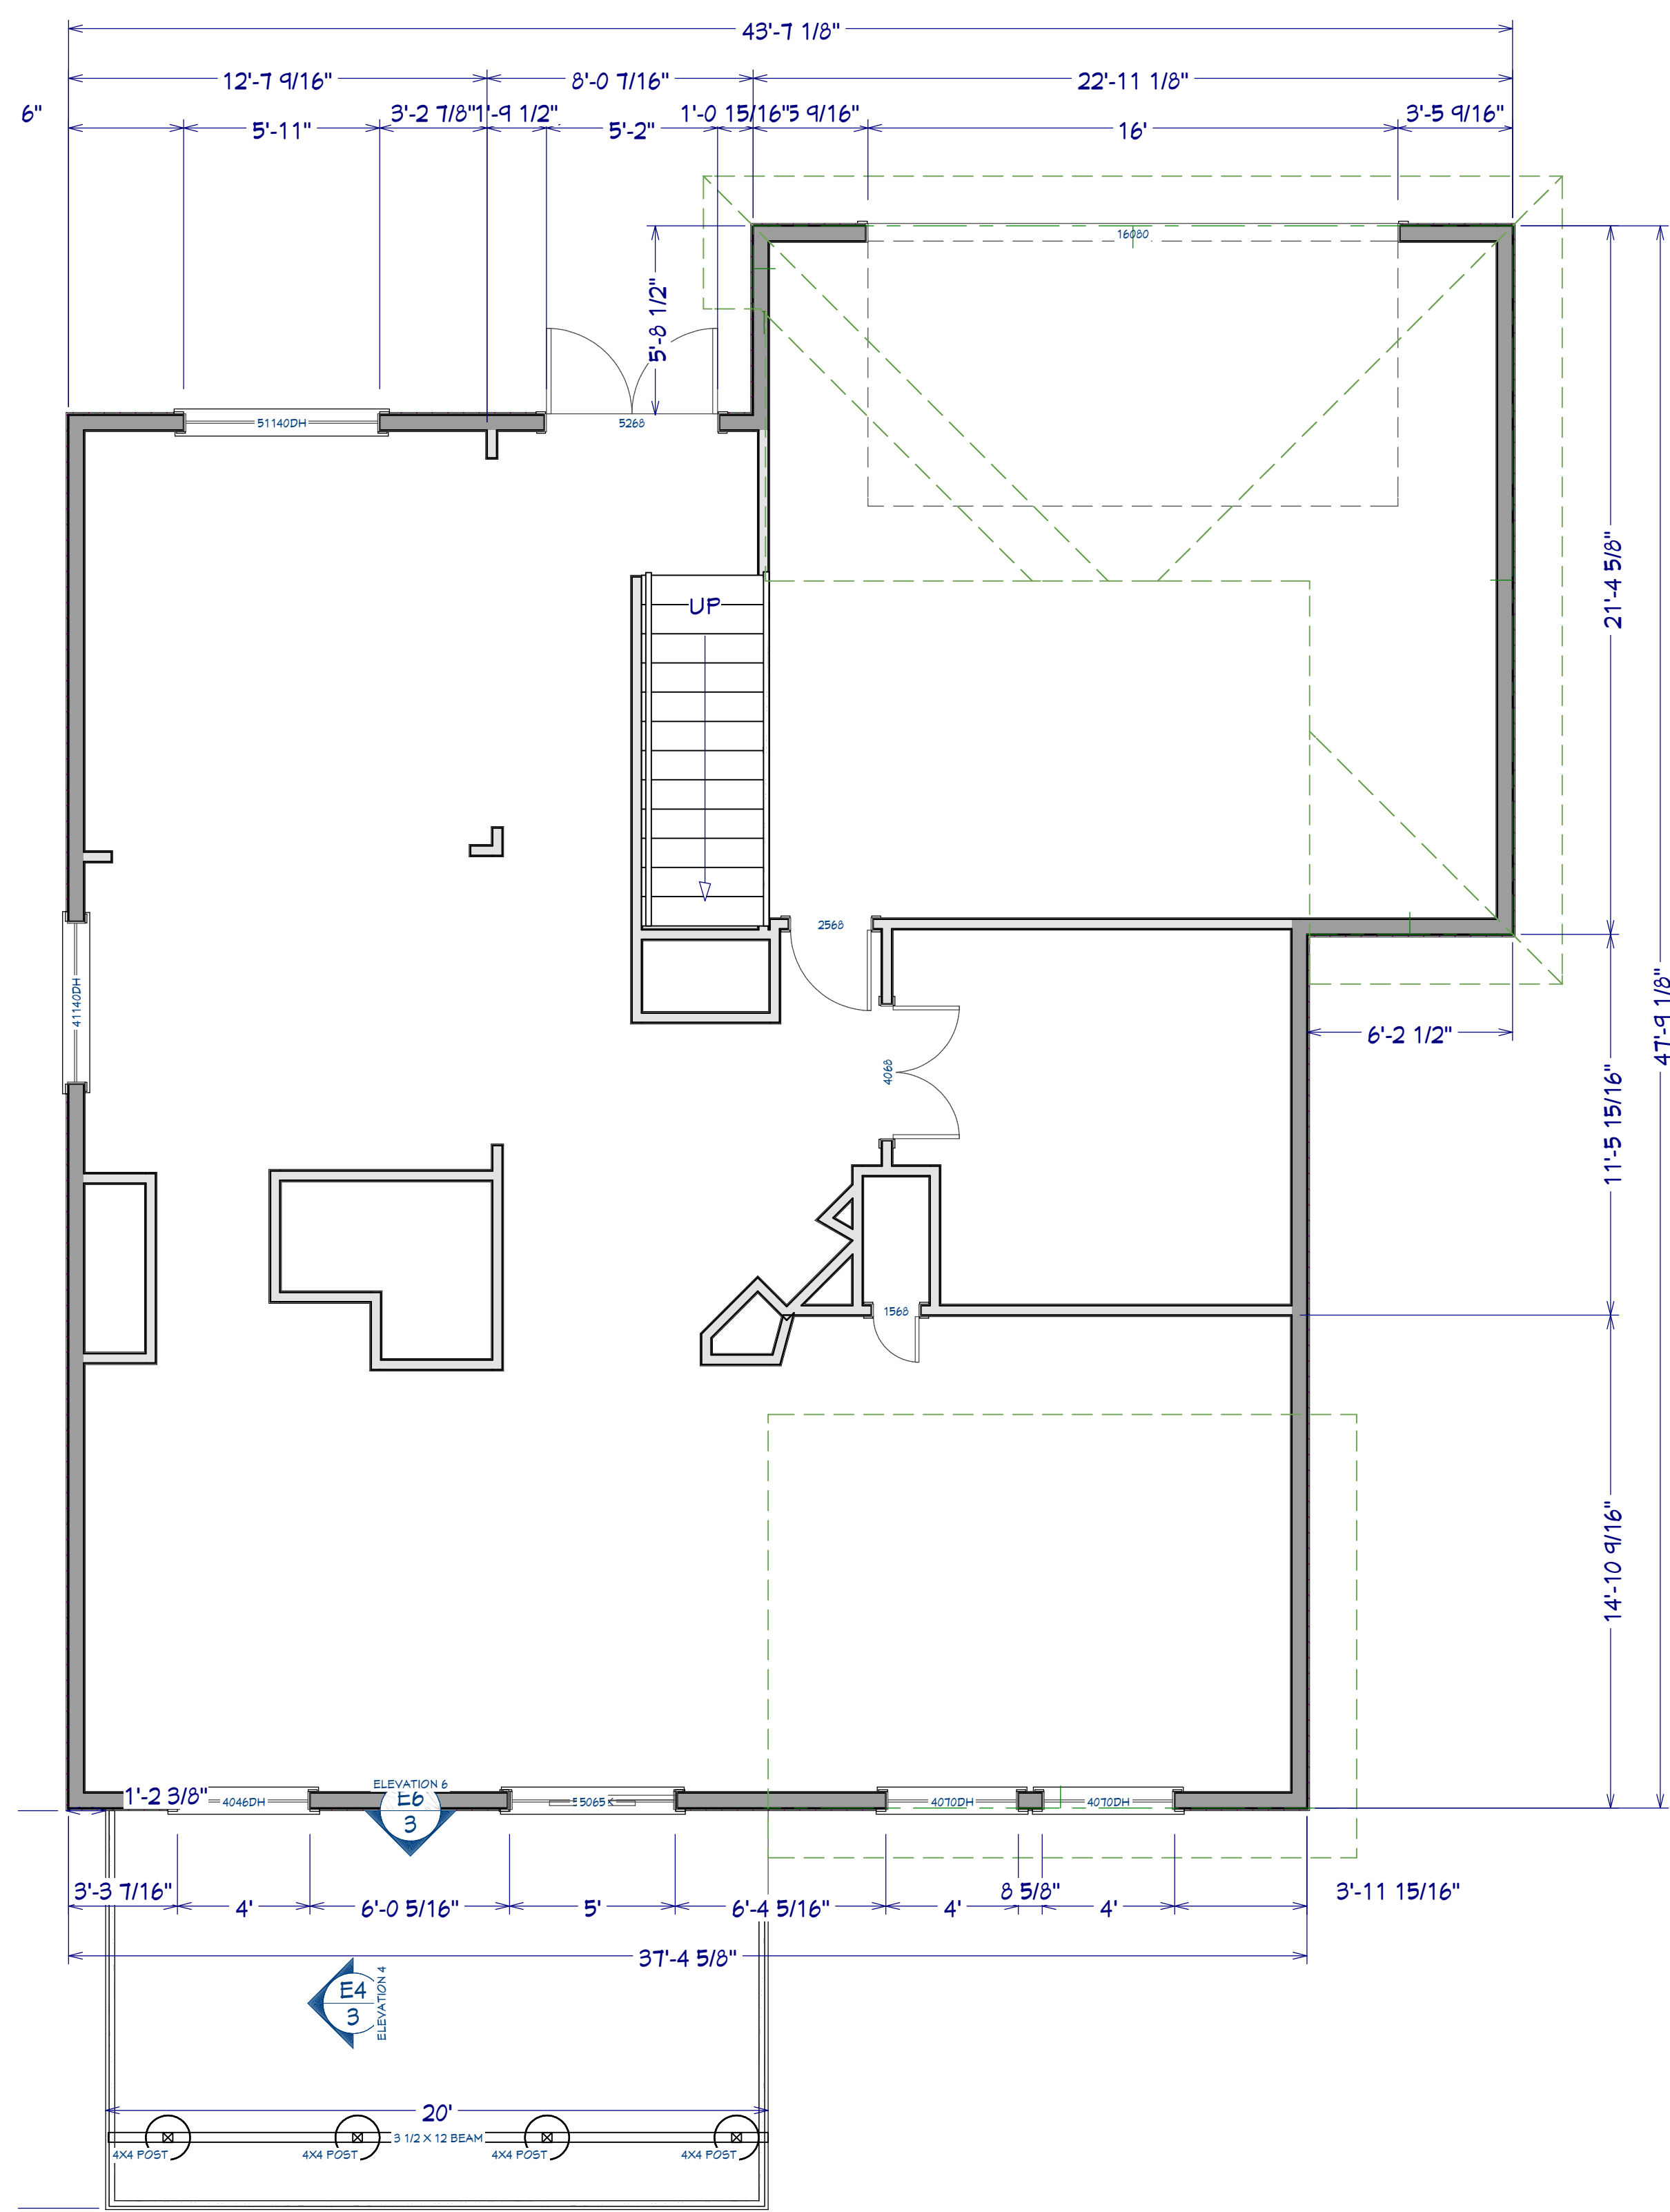

# NEW FLOOR PLAN

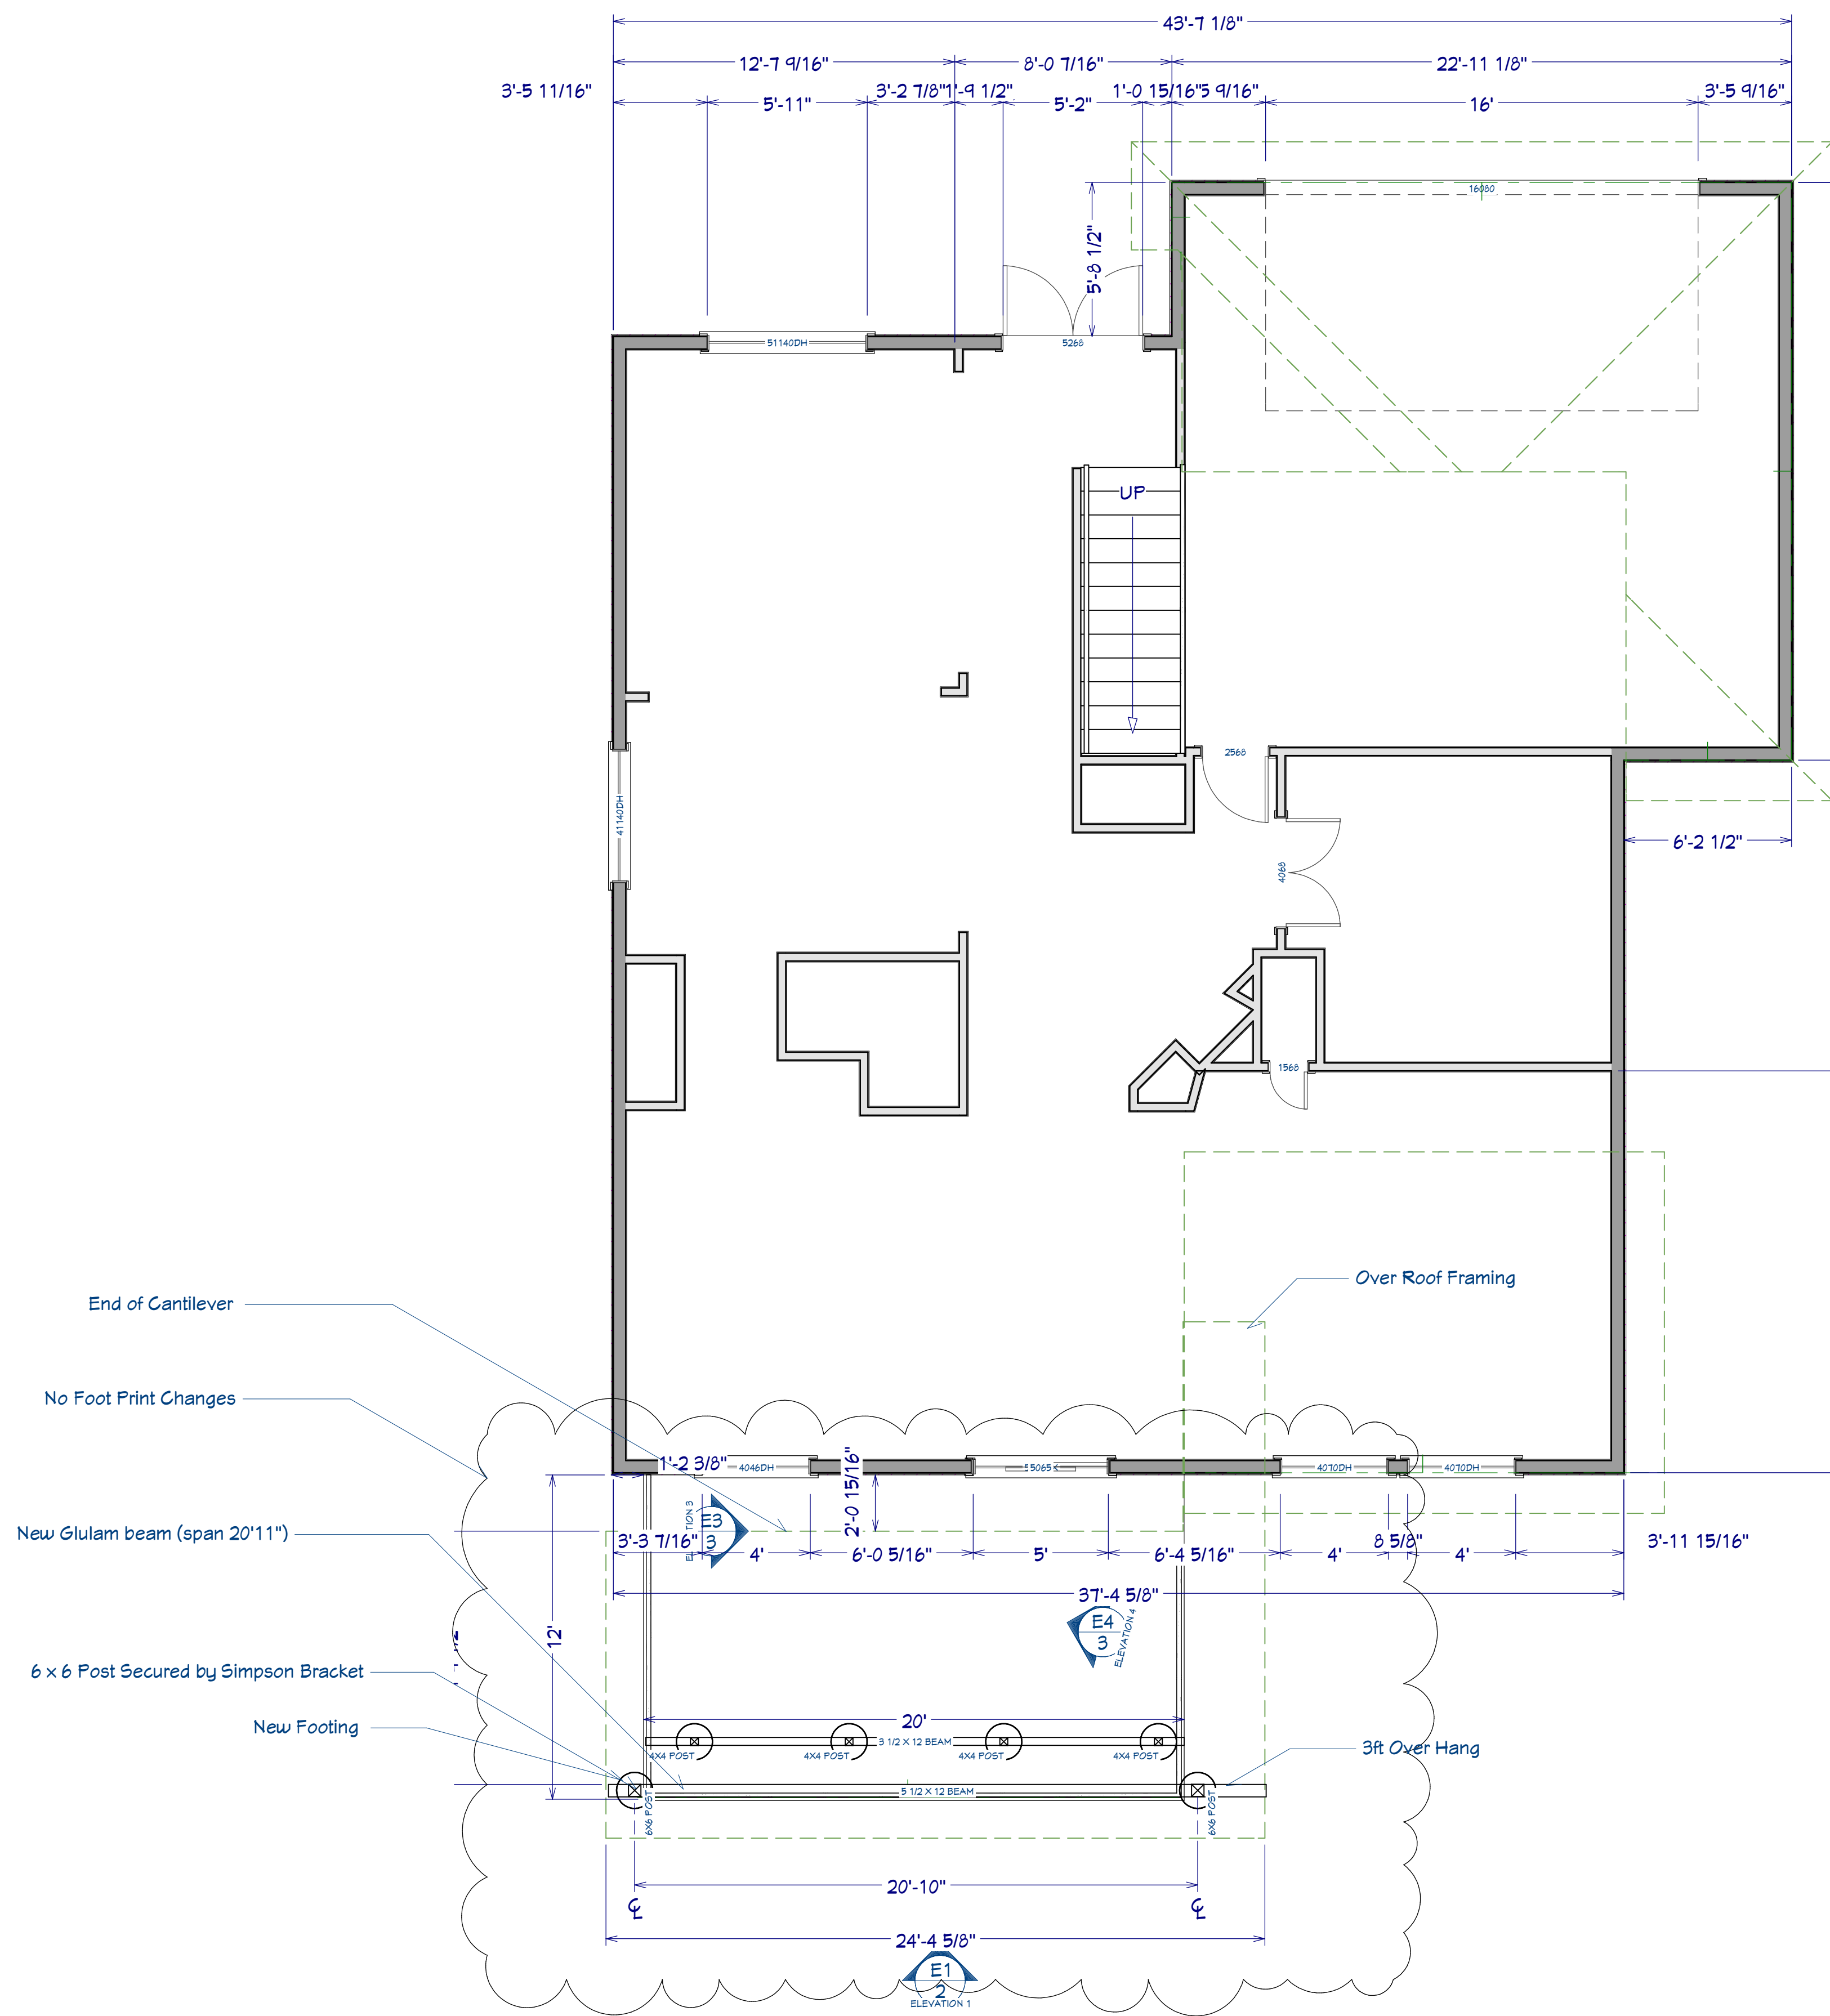

1st Floor

# ROOF PLAN

REVISION TABLE	
NUMBER	
DATE	
REVISED BY	
DESCRIPTION	

CURRENT PAGE NOTES:

Page Description:

GENERAL NOTES:

**DRAWINGS PROVIDED BY:**

Eugene Dulo / Draftingeveryday.com


Email:  
Eugene@draftingeveryday.com

Phone: 360 980 6344

DATE: 1/6/2024

SCALE: 1/4

SHEET: A-005

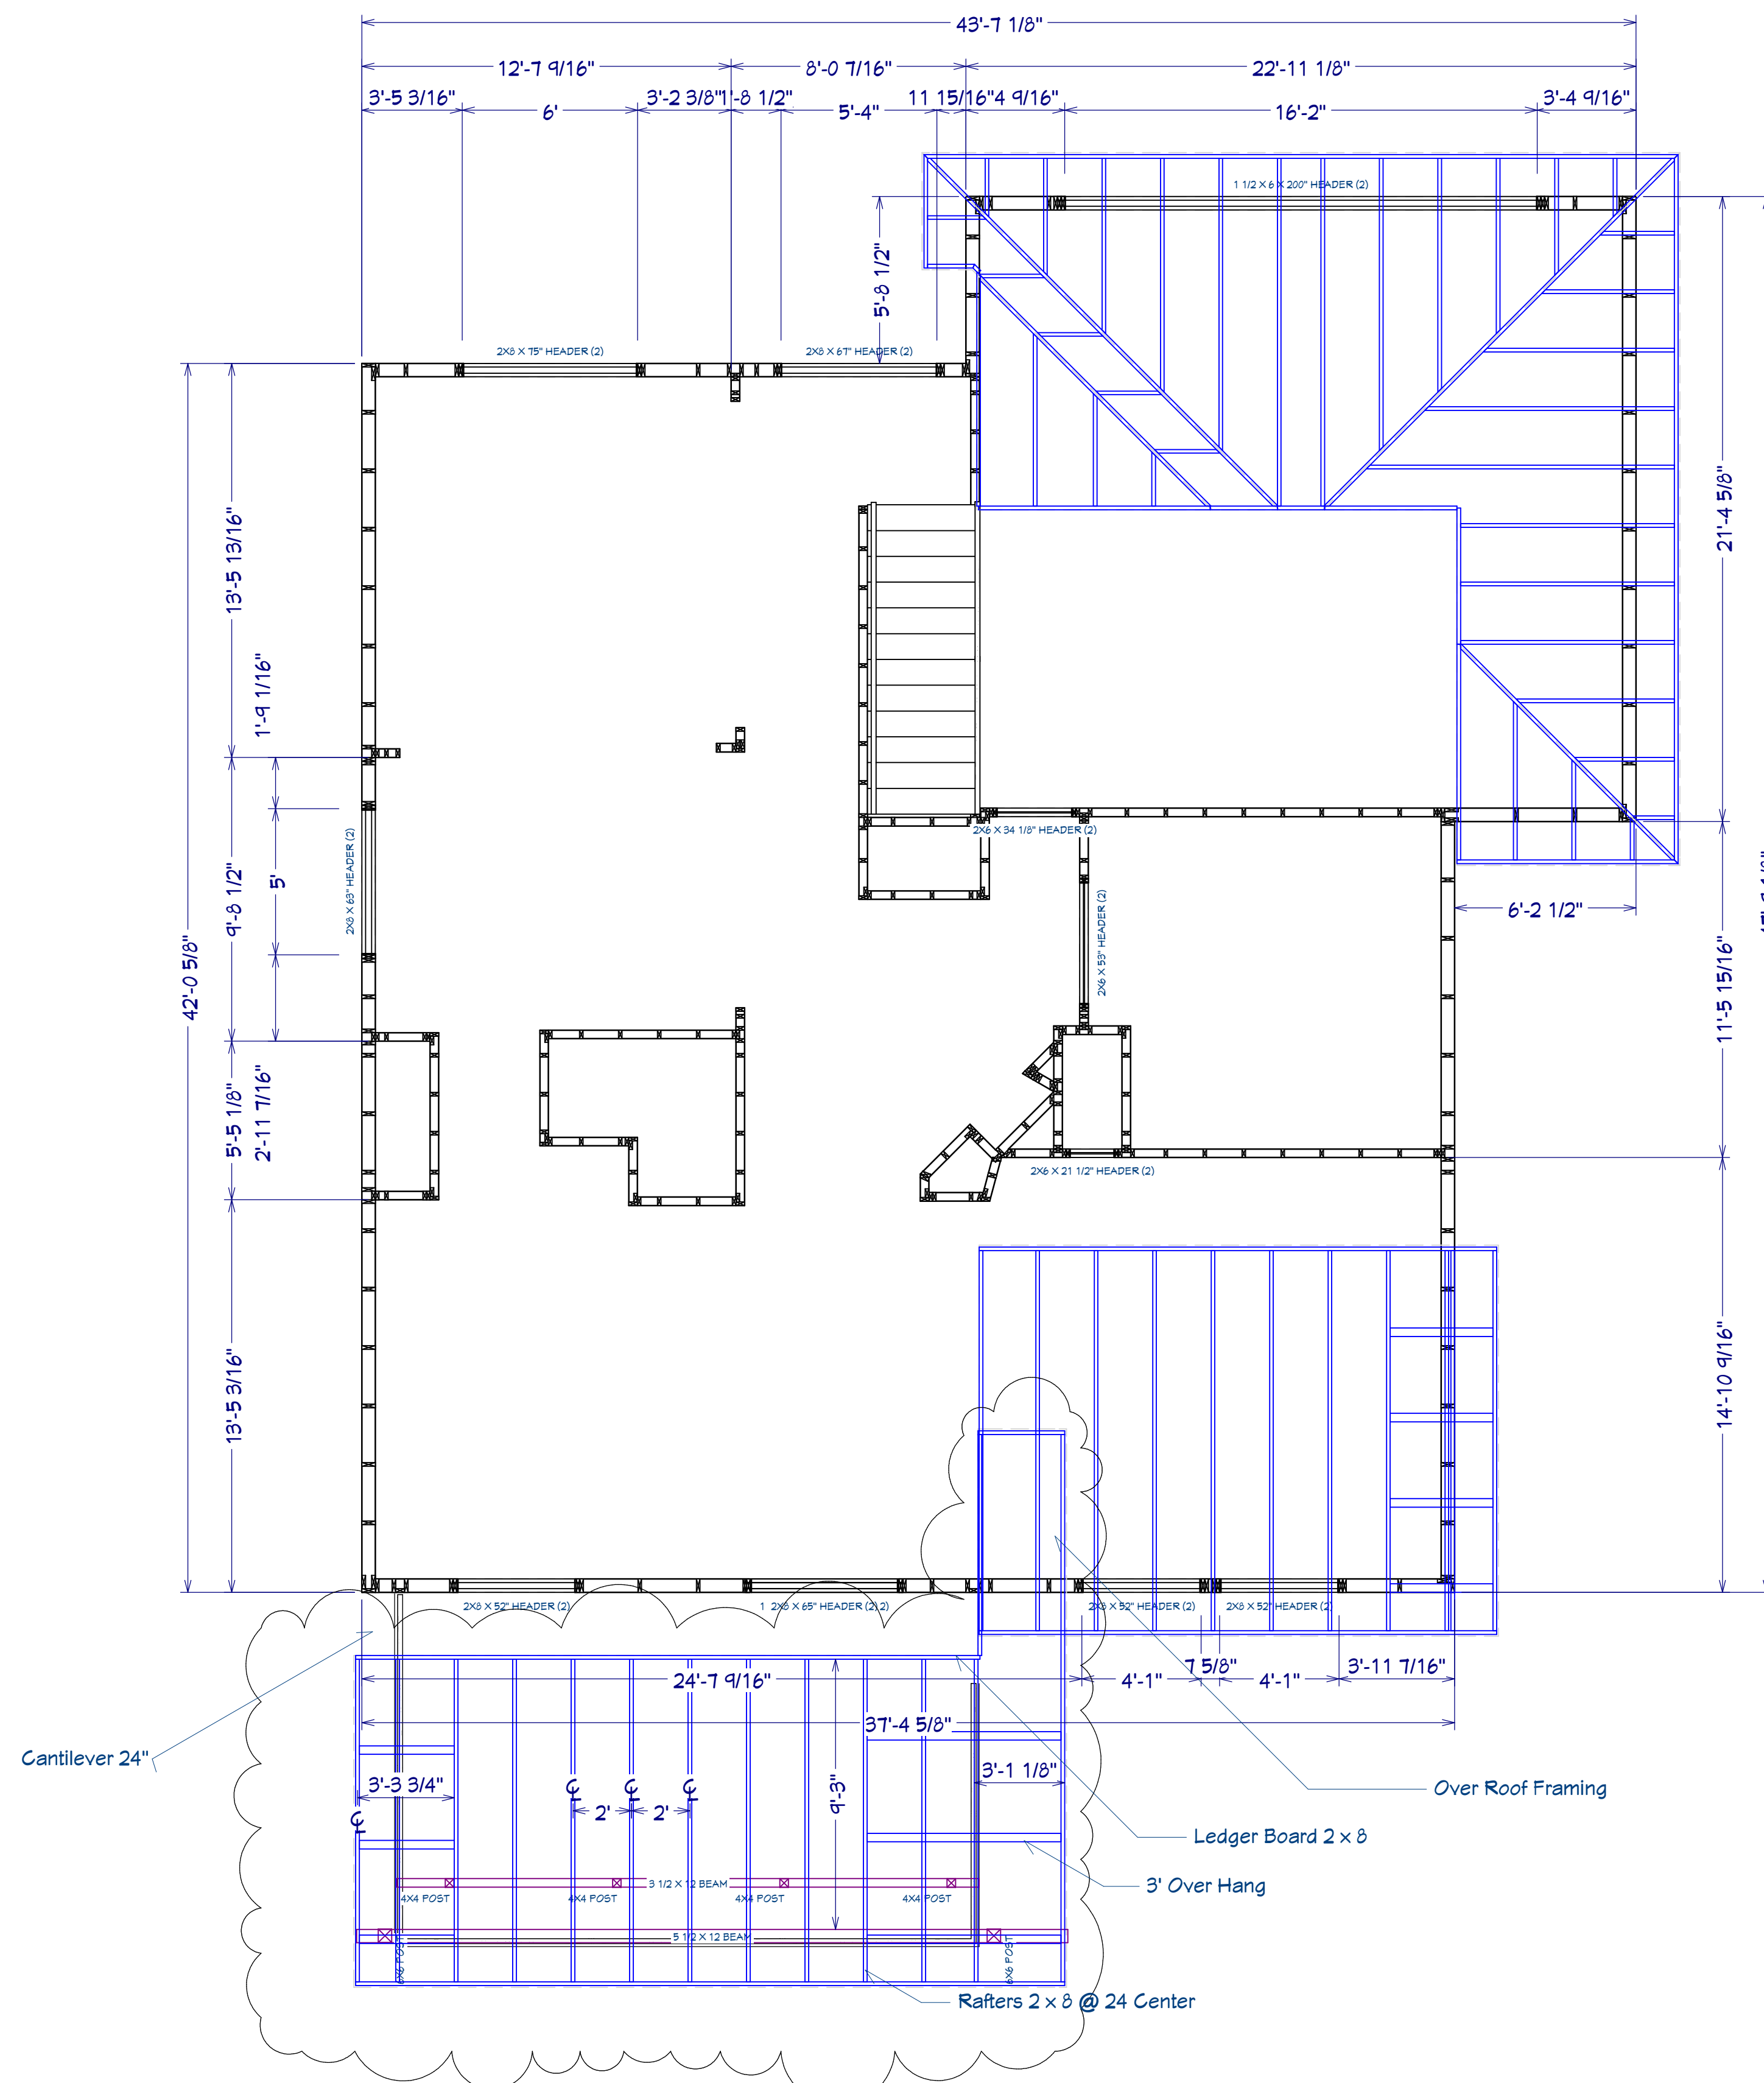

Framing, Roof Plan View